

THE COUNCIL OF THE CITY AND COUNTY OF SWANSEA
CYNGOR DINAS A SIR ABERTAWE
PROPOSED TRAFFIC REGULATION ORDER
BROUGHTON AVENUE, PENLAN
SPEED CALMING MEASURES
NOTICE 2023

NOTICE is hereby given that the Council of the City and County of Swansea intends to introduce speed humps in pursuance of its powers as contained in the Road Traffic Regulation Act 1984 (as amended) and Section 90(c) of the Highways Act 1980 ("the Acts") as well as the Highways (Road Humps) Regulations 1999 ("the Regulation") the effect of which is as set out in the Schedule(s) below. A copy of the proposed Order, Statement of Reasons and an appropriate plan may be inspected during normal office hours at the Civic Centre Oystermouth Road Swansea SA1 3SN. Any objections to the proposals should be submitted in writing setting out the reasons thereto to reach the undersigned at the above address or via E-mail at Legal.TrafficNotices@swansea.gov.uk by the 27th July 2023 quoting reference DVT-00273334/AVR.

SCHEDULES

SCHEDULE 1

REVOCATIONS

The existing Orders are revoked insofar as they are inconsistent with the proposals hereinafter contained which relate to the length or lengths of the road or roads referred to in the schedules hereto.

SCHEDULE 2

Speed Plateau

Broughton Avenue

At a point 10 metres from the eastern kerb of Paviland Place in an easterly direction.

At a point 36 metres from the southern kerb of Cathan Crescent in a south easterly direction.

At a point 18 metres from the southern kerb of St Rhidian Road in a south westerly direction.

At a point 17 metres from the northern kerb of Blaen-Y-Maes Drive in a northerly direction.

SCHEDULE 3

Speed Cushions

Broughton Avenue

At a point 7 metres from the eastern kerb of Cheriton Crescent in an easterly direction.

At a point 3 metres from the eastern kerb of Stembridge Avenue in an easterly direction.

6th July 2023

Tracey Meredith

Chief Legal Officer / Prif Swyddog Cyfreithiol


STATEMENT OF REASONS

Notice of Intent for the following Traffic Regulation Order

BROUGHTON AVENUE, PENLAN

The introduction of new SPEED CUSHIONS & SPEED PLATEAU on the above named street is:-

- 1.) for facilitating the passage on the road or any other road of any class of traffic (including pedestrians).
- 2.) for avoiding danger to persons or other traffic using the road or any other road or for preventing the likelihood of any such danger arising.
- 3.) For preserving and improving the amenities of the area through which the road runs

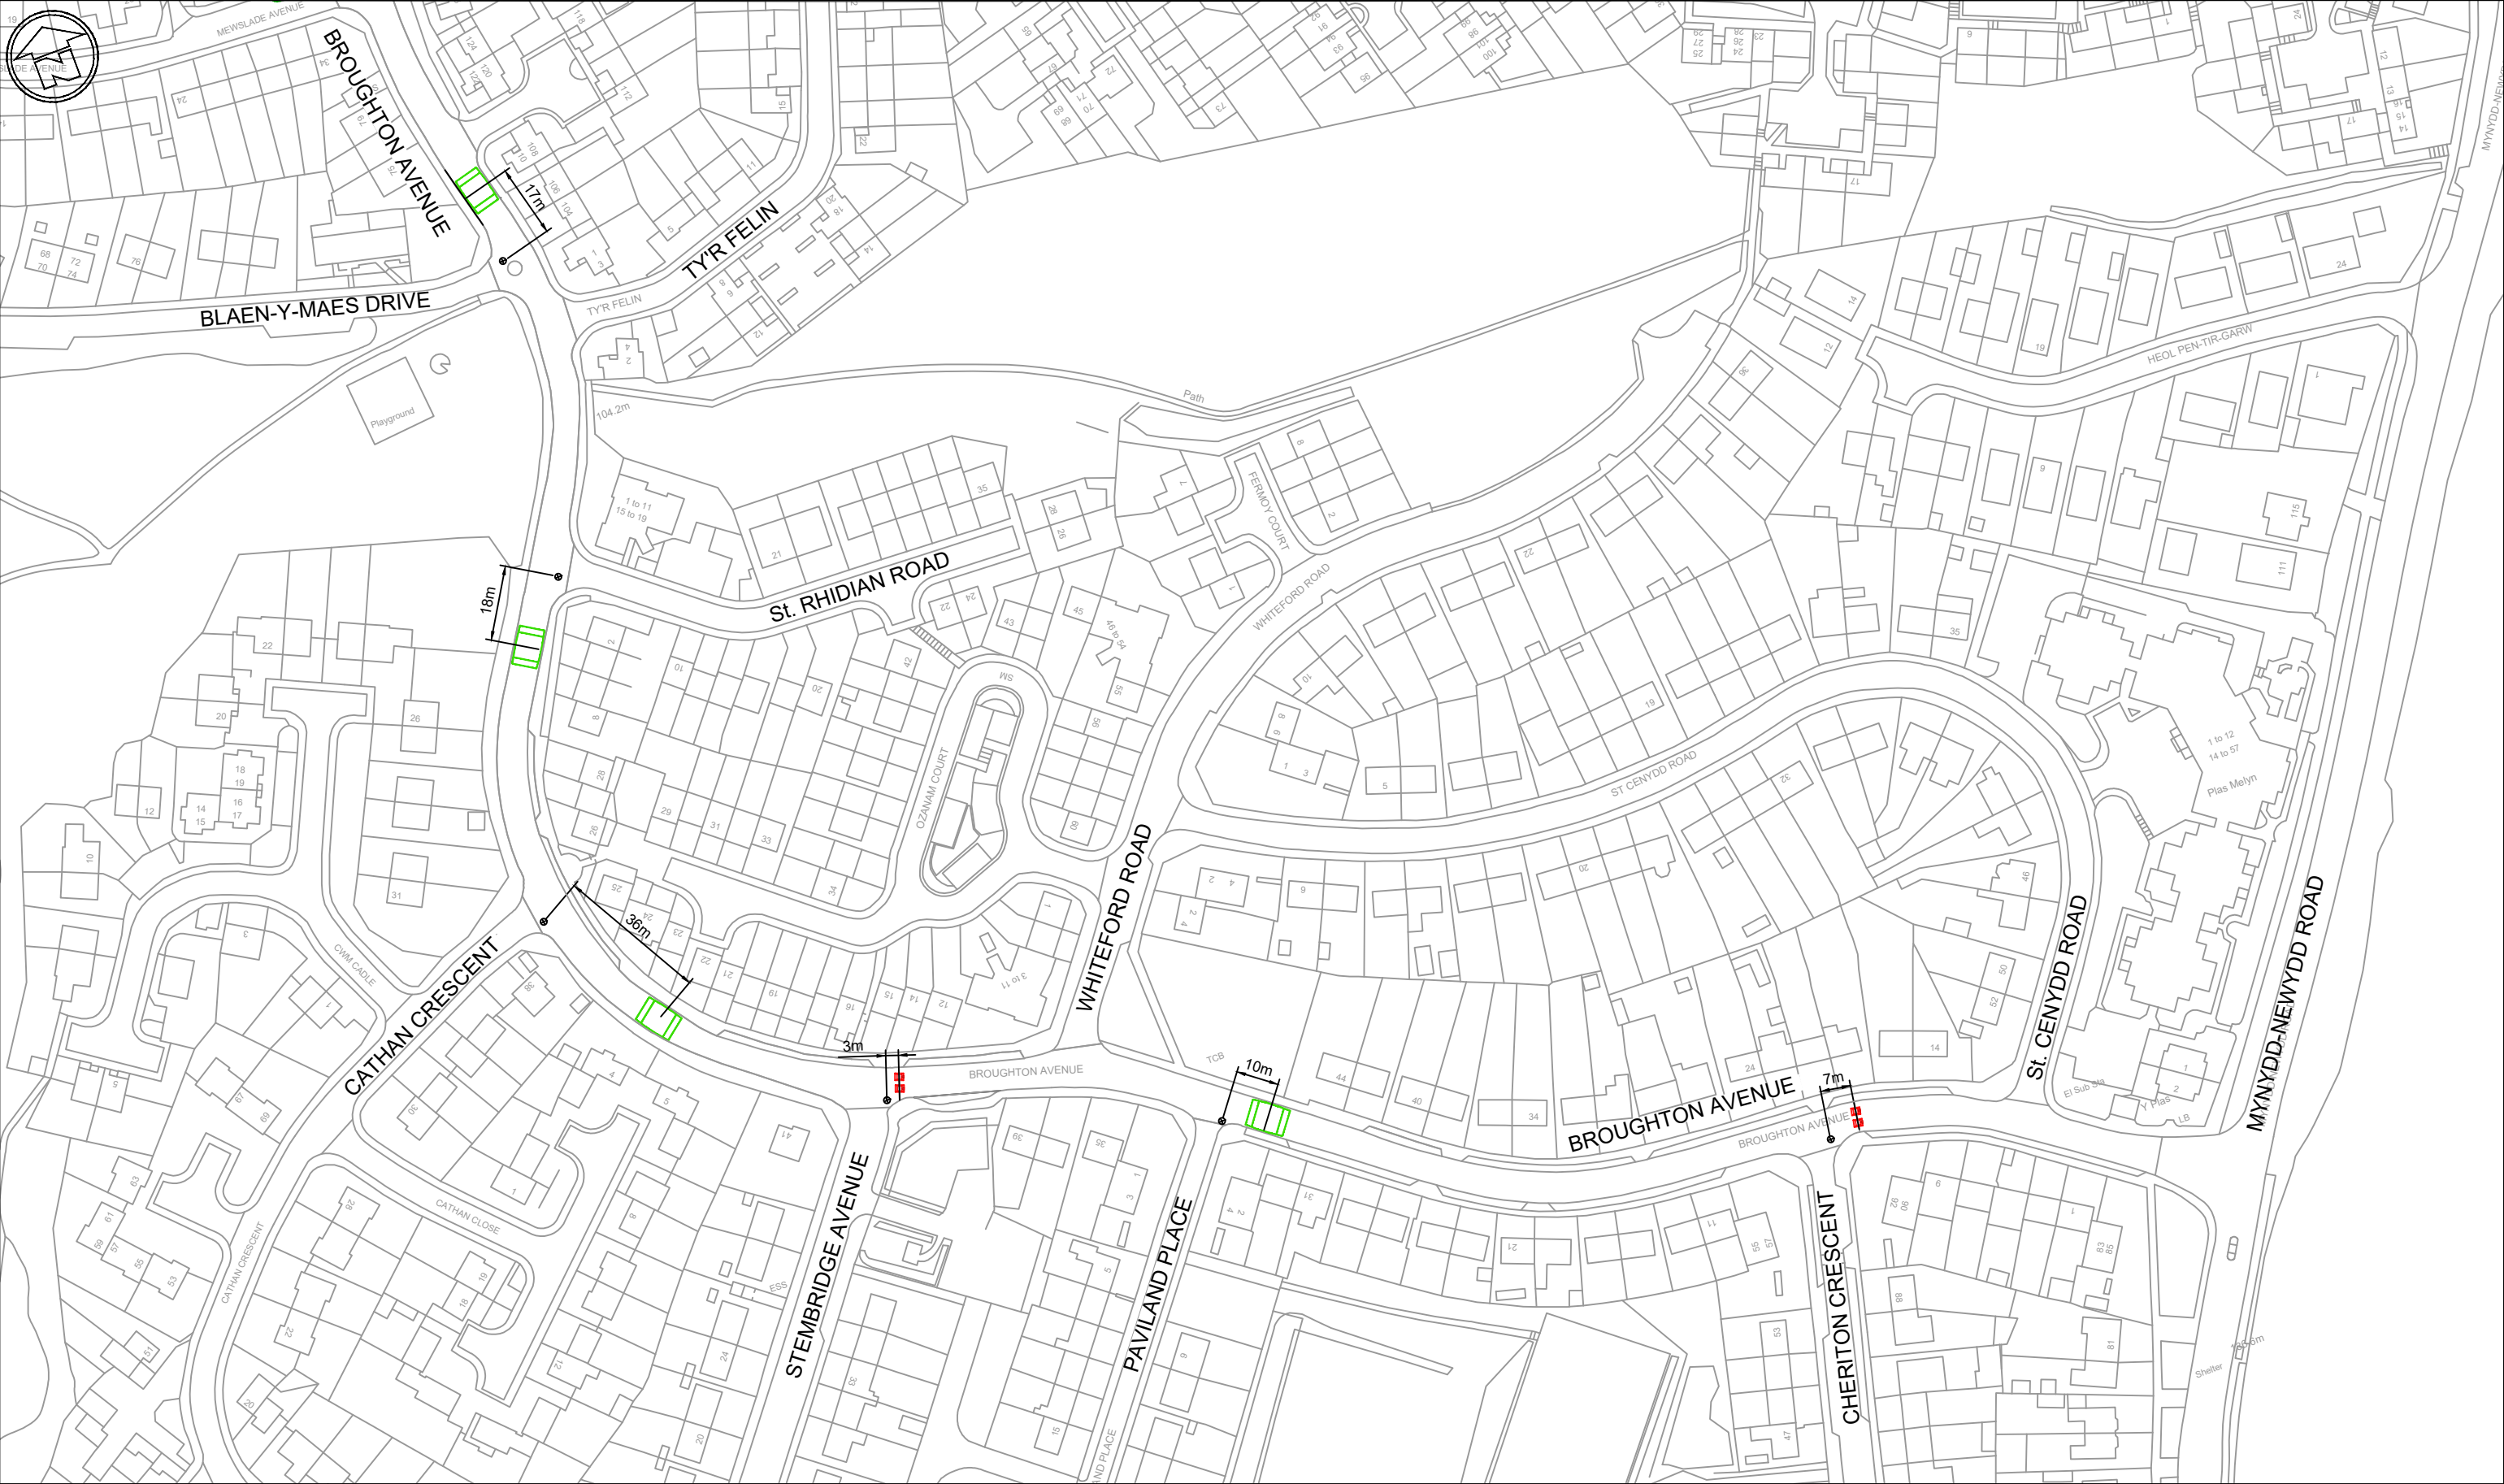



NOTES


- 1. THIS IS A CAD DRAWING AND SHOULD NOT BE AMENDED BY HAND.
- 2. All dimensions in millimetres unless otherwise stated.
- 3. ©Hawlfraint y Goron a hawliau cronfa ddata 2023 Yr Arolwg Ordnans 100023509.
©Crown Copyright and database rights 2023 Ordnance Survey 100023509.
- 4. Any errors or omissions to be reported to the Designer.
- 5. All Road Marking to be made good where affected.

KEY:-

LEGEND

 Proposed Speed Plateau Location

 Proposed Speed Cushions Location

A3		RHAGARWEINIOL - PRELIMINARY	
Dyluniwyd Drawn	AJD	Teil Title Penderry Ward Broughton Avenue Penlan Proposed Traffic Regulation Order	 CYNGOR ABERTAWE SWANSEA COUNCIL CYFARWYDDIAETH LLEOEDD DIRECTORATE OF PLACE STUART DAVIES B.Eng., C.Eng., M.I.C.E., MBA. PENNAETH PRIFYRDOD A CHILDIANT HEAD OF HIGHWAYS & TRANSPORTATION
Archwiliwyd Checked	ARJ		
Cymeradwywyd Approved	AFF		
Dyddiad Date	May '23		
Graddfa Scale	NTS		
		Rhif y Dyluniad Drawing No	T.23.INT.03.102

Rev	Date	Details	Dr	Ch	Ap