

**THE COUNCIL OF THE CITY AND COUNTY OF SWANSEA
CYNGOR DINAS A SIR ABERTAWE
TRAFFIC REGULATION ORDER 2023
MAES SANT TEILO AND VARIOUS ROADS,
LLANGYFELACH WARD
WAITING RESTRICTIONS
NOTICE 2023**

NOTICE: is hereby given that on 31st August 2023 The Council of the City and County of Swansea made the above order under the Road Traffic Regulation Act 1984 (as amended) and of all other enabling powers. The order will be effective from 13th September 2023, as set out in the schedules below. A copy of the order and plan may be inspected during office hours at the Civic Centre, Oystermouth Road, Swansea, SA1 3SN. Any person wishing to challenge the validity of the order or procedures used in making this order may apply to the High Court within 6 weeks of the date the order was made.

SCHEDULES

SCHEDULE 1

REVOCATIONS

The existing Orders are revoked insofar as they are inconsistent with the proposals hereinafter contained which relate to the length or lengths of the road or roads referred to in the schedules hereto.

SCHEDULE 2

NO WAITING AT ANY TIME

SWANSEA ROAD

On its eastern side from a point 12 metres north of its junction with the northern kerb line of Maes Sant Teilo southwards to a point 10 metres south of the southern kerb line of that junction.

MAES SANT TEILO

On its northern side from its junction with the eastern kerblines of Swansea Road for a distance of 20 metres east and from a point 10 metres south west of the south western kerblines of Llys Sant Teilo to a point 6 metres north east of the north eastern kerblines of that junction and

On its southern side from its junction with the eastern kerblines of Swansea Road for a distance of 12 metres east and from a point 5 metres south west of the south western kerb line of Clos Sant Teilo to a point 40 metres north east of the north eastern kerblines of that junction.

CLOS SANT TEILO

On its western side from its junction with Maes Sant Teilo southwards for a distance of 10 metres and on its eastern side for a distance of 14 metres south of that junction.

LLYS SANT TEILO

On its south western side from its junction with Maes Sant Teilo for a distance of 32 metres north west and on its north eastern side for a distance of 34 metres north west of that junction.

HEOL WAUN WEN

On its western side from a point 10 metres south of its junction with the southern kerbline of the spur leading to number 57 northwards to a point 10 metres north of the northern kerbline of that junction spur.

On its western side from the north western corner point of its closed end adjacent number 79 southwards for a distance of 14 metres and from that same point eastwards for a distance of 7 metres.

HEOL WAUN WEN - SPUR LEADING TO NUMBER 57 HEOL WAUN WEN

On its southern side from its junction with Heol Waun Wen westwards for a distance of 5 metres and on its northern side from that same junction westwards for a distance of 7 metres.

SCHEDULE 3

MON - FRI 8AM TO 4PM, PERMIT HOLDERS PARKING BAY OR LIMITED WAITING 1 HOUR NO RETURN WITHIN 2 HOURS

PENGORS ROAD

On its northern side from a point 18 metres east of the centreline of its junction with Fairview Road eastwards for a distance of 78 metres.

SCHEDULE 4

NO WAITING MON- FRI 8AM TO 4PM

PENGORS ROAD

On its northern side from a point 96 metres east of the centreline of its junction with Fairview Road eastwards to its junction with The Close.

THE CLOSE

On its northern and eastern sides from its junction with Pengors Road eastwards and southwards to its closed end.

6th September 2023
Tracey Meredith

Chief Legal Officer / Prif Swyddog Cyfreithiol

STATEMENT OF REASONS

Notice of Intent for the Traffic Regulation Order

MAES SANT TEILO AND VARIOUS ROADS, LLANGYFELACH WARD WAITING RESTRICTIONS

The provision of yellow lines is for the purpose of road safety and the extended parking bay is to match the arrangement already laid on the road.

Extract from RTRA 1984

2What a traffic regulation order may provide.

(1) A traffic regulation order may make any provision prohibiting, restricting or regulating the use of a road, or of any part of the width of a road, by vehicular traffic, or by vehicular traffic of any class specified in the order,—

(a) either generally or subject to such exceptions as may be specified in the order or determined in a manner provided for by it, and

(b) subject to such exceptions as may be so specified or determined, either at all times or at times, on days or during periods so specified.




Signing Project	Pengors Road	Width (mm)	250	Background	Yellow
Sign Reference x Height	S01	Height (mm)	210	Border	Black
Material	Class RA2	Area (m ²)	0.05	Legend	Black



Signing Project	Pengors Road	Width (mm)	375	Background	White
Sign Reference x Height	S02	Height (mm)	635	Border	Black
Material	Class RA2	Area (m ²)	0.24	Legend	Black

Not To Scale

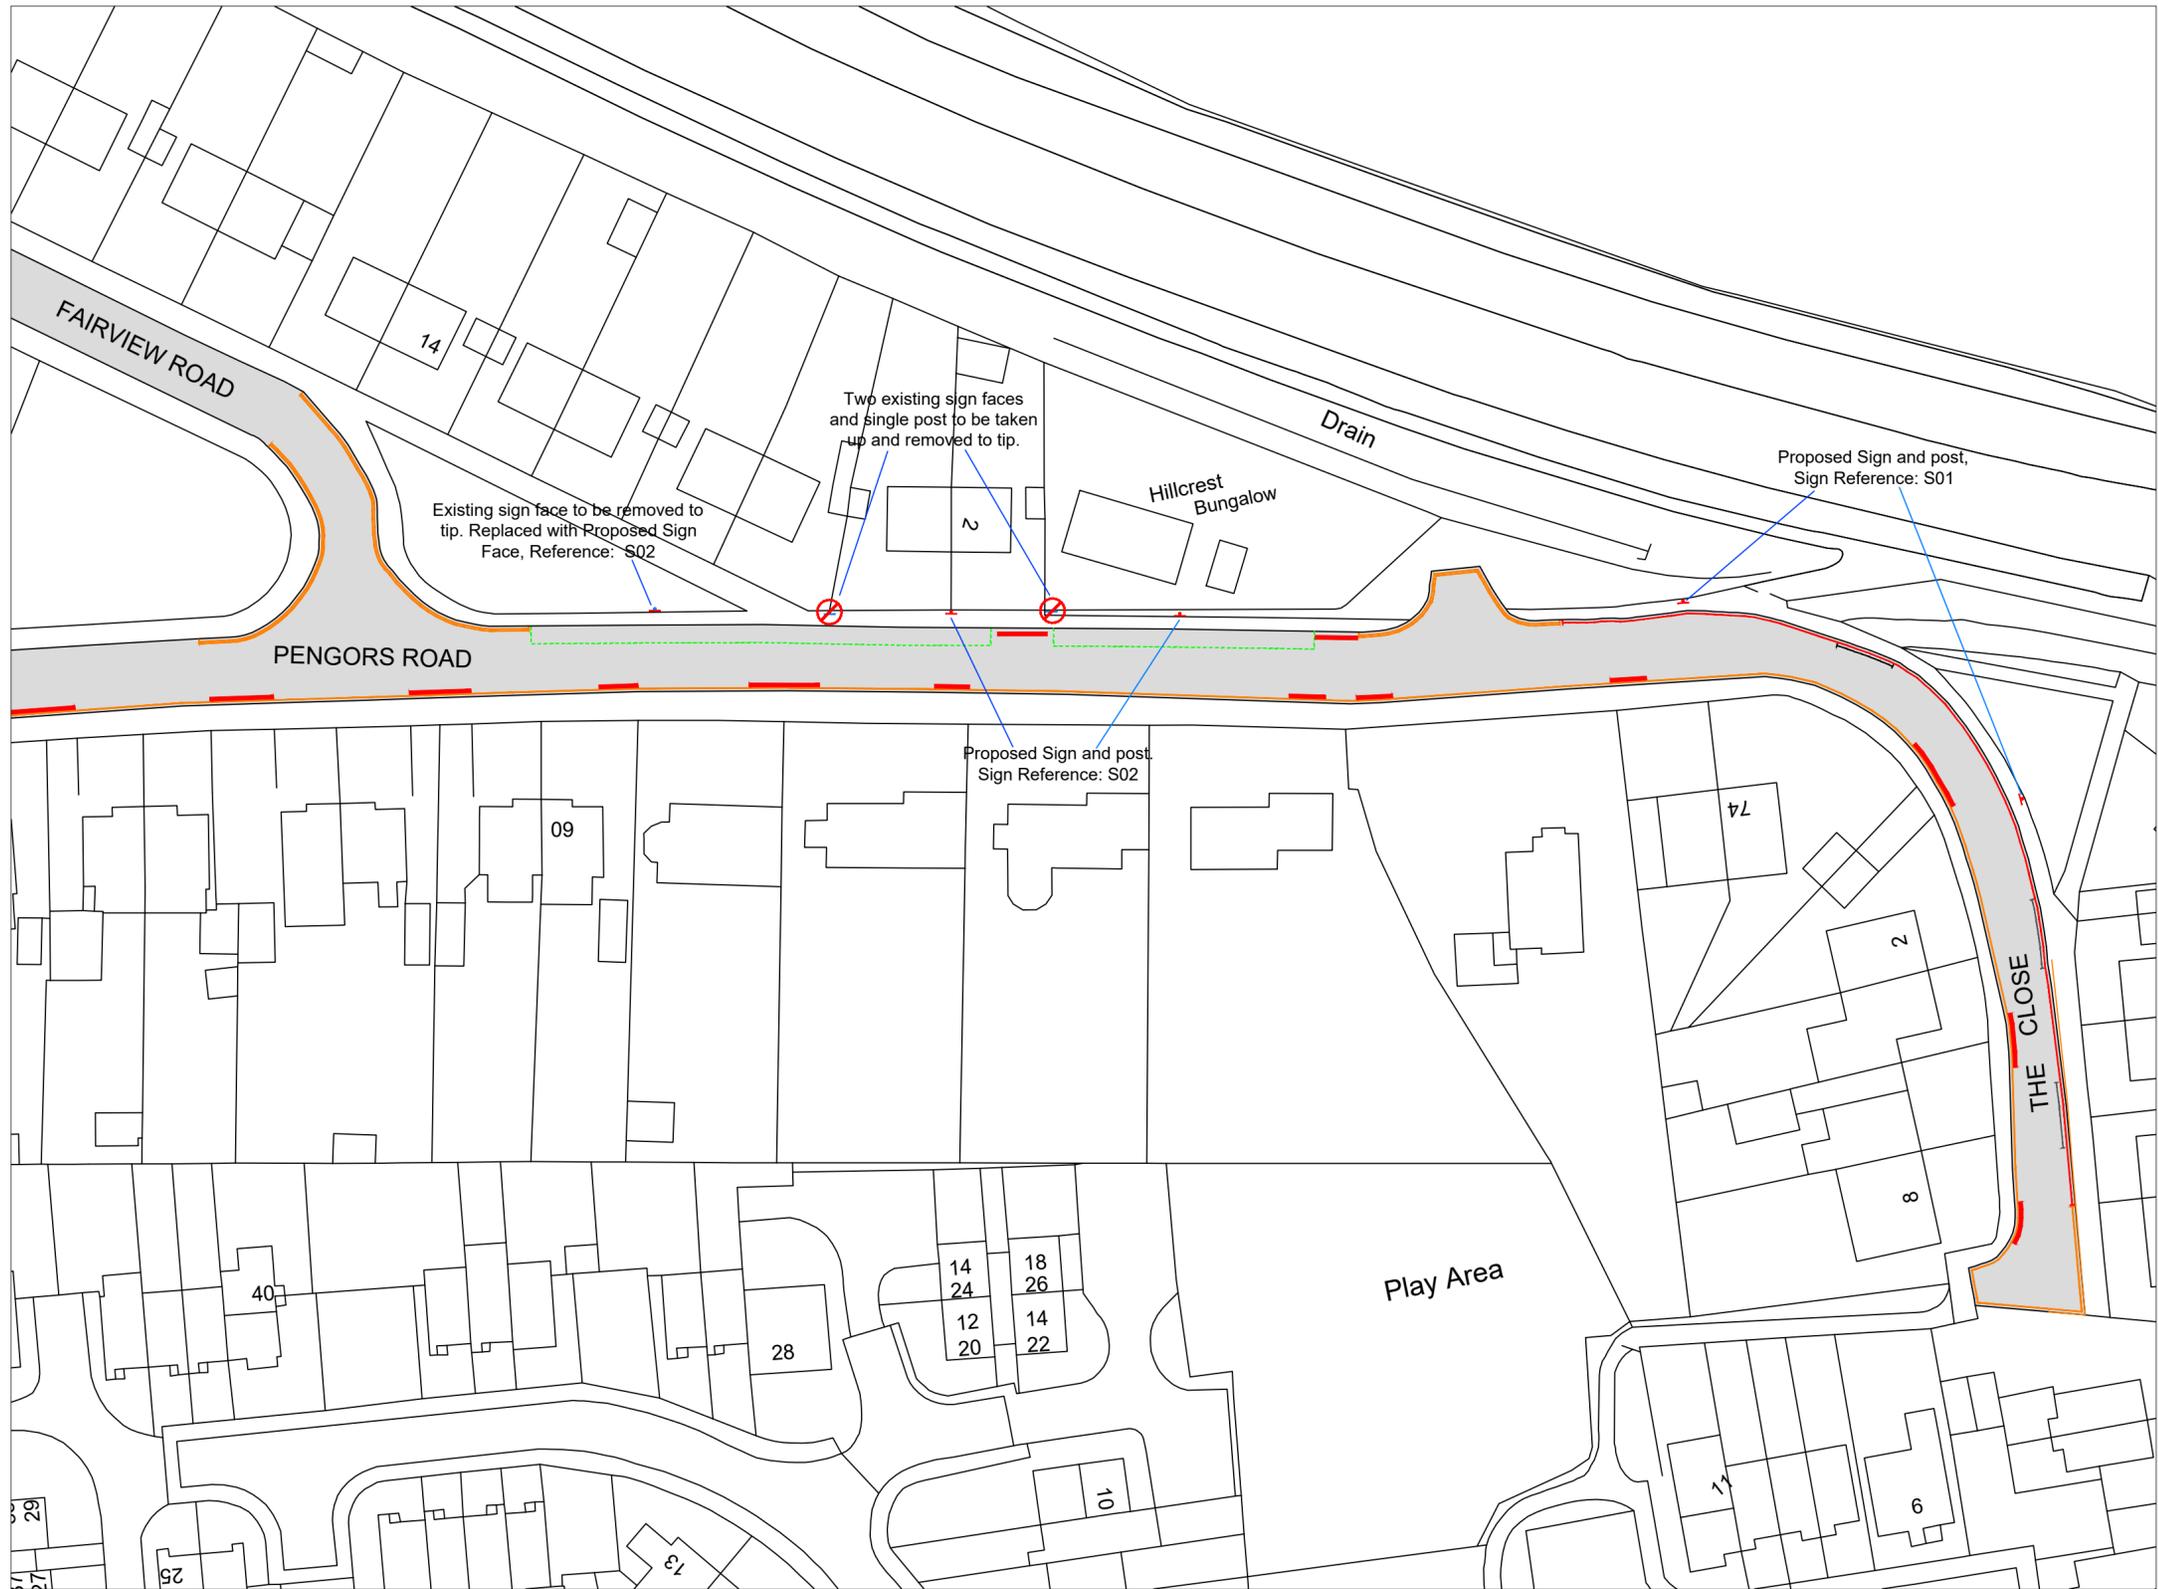

NOTES

1. THIS IS A CAD DRAWING AND SHOULD NOT BE AMENDED BY HAND.
2. All dimensions in millimeters unless otherwise stated.
3. ©Hawfaint y Goron a hawliu cronfa ddata 2016 Yr Arolwg Ordnans 100023509. ©Crown Copyright and database rights 2016 Ordnance Survey 100023509.
4. Any errors or omissions to be reported to the Designer.

KEY:

- Proposed White H Bar shown in RED. TSR&GD 1026.1
- Proposed Single Yellow Line shown in RED (Prohibition of Waiting 8am-4pm) TSR&GD 1017
- - - Proposed "Limited waiting 1 hour, no return within 2 hours, Permit Holders exempt." TSR&GD 1028.4
- Existing H Bar shown in BLACK
- Existing Single Yellow shown in ORANGE
- Existing Double Yellow shown in ORANGE
- Existing Parking Bays shown in WHITE
- Existing School Zig-Zags shown in ORANGE

A2		Title	COMMUNITY BUDGETS 2016-17 PEN GORS ROAD LLANGAFELACH LAYOUT PLAN	
Dyluniwyd Drawn	DD	Teil Title		
Archwiliwyd Checked	LJ			
Cymeradwywyd Approved	LJ			
Dyddiad Date	10-16			
Graddfa Scale	1:500		CYFARWYDDIAETH LLEOEDD DIRECTORATE OF PLACE STUART DAVIES B.Eng., C.Eng., M.I.C.E., MBA. PENNAETH PRIFYFRDD A CHLUDIANT HEAD OF HIGHWAYS & TRANSPORTATION CANOLFAN DDINESIG, ABERTAWA SA1 3SN CIVIC CENTRE, SWANSEA SA1 3SN City and County of Swansea Dinas a Sir Abertawe	Rhif y Dyluniad Drawing No T.17.CB.16.001

Rev	Date	Details	Dr	Ch	Ap

Location Plan

Viewport 1

Viewport 2

Viewport 3

Viewport 2

Viewport 1

Viewport 3

NOTES

1. THIS IS A CAD DRAWING AND SHOULD NOT BE AMENDED BY HAND.
2. All dimensions in millimeters unless otherwise stated.
3. ©Hawfaint y Goron a hawliau cronfa ddata 2016 Yr Arolwg Ordnans 100023509.
©Crown Copyright and database rights 2016 Ordnance Survey 100023509.
4. Any errors or omissions to be reported to the Designer.



Proposed Prohibition of Waiting At Any Time Traffic Regulation Order.



Existing Traffic Regulation Orders to remain.

A3

RHAGARWEINIOL - PRELIMINARY

Dyluniwyd Drawn	DS	Tefl Title
Archwiliwyd Checked	NH	Community Budgets 2022/23 Llangyfelach Ward
Cymeradwywyd Approved	JG	Proposed Traffic Regulation Orders
Dyddiad Date	30/05/2019	Maes Sant Teilo and Llys Sant Teilo
Graddfa Scale	NTS	





CYFARWYDDIAETH LLEOEDD
DIRECTORATE OF PLACE
STUART DAVIES B.Eng., C.Eng., M.I.C.E., M.B.A.
PENNAETH PRIFYRD A CHILLODANT
HEAD OF HIGHWAYS & TRANSPORTATION

Rhif y Dyluniad Drawing No
T.18.CB.16.002

A

Rev	Date	Details	Dr	Ch	Ap
A	Oct22	Following discussion with Cllr M Tribe (14th Oct 22), additional restriction requested on Heol Waun Wen	ARJ		AFF

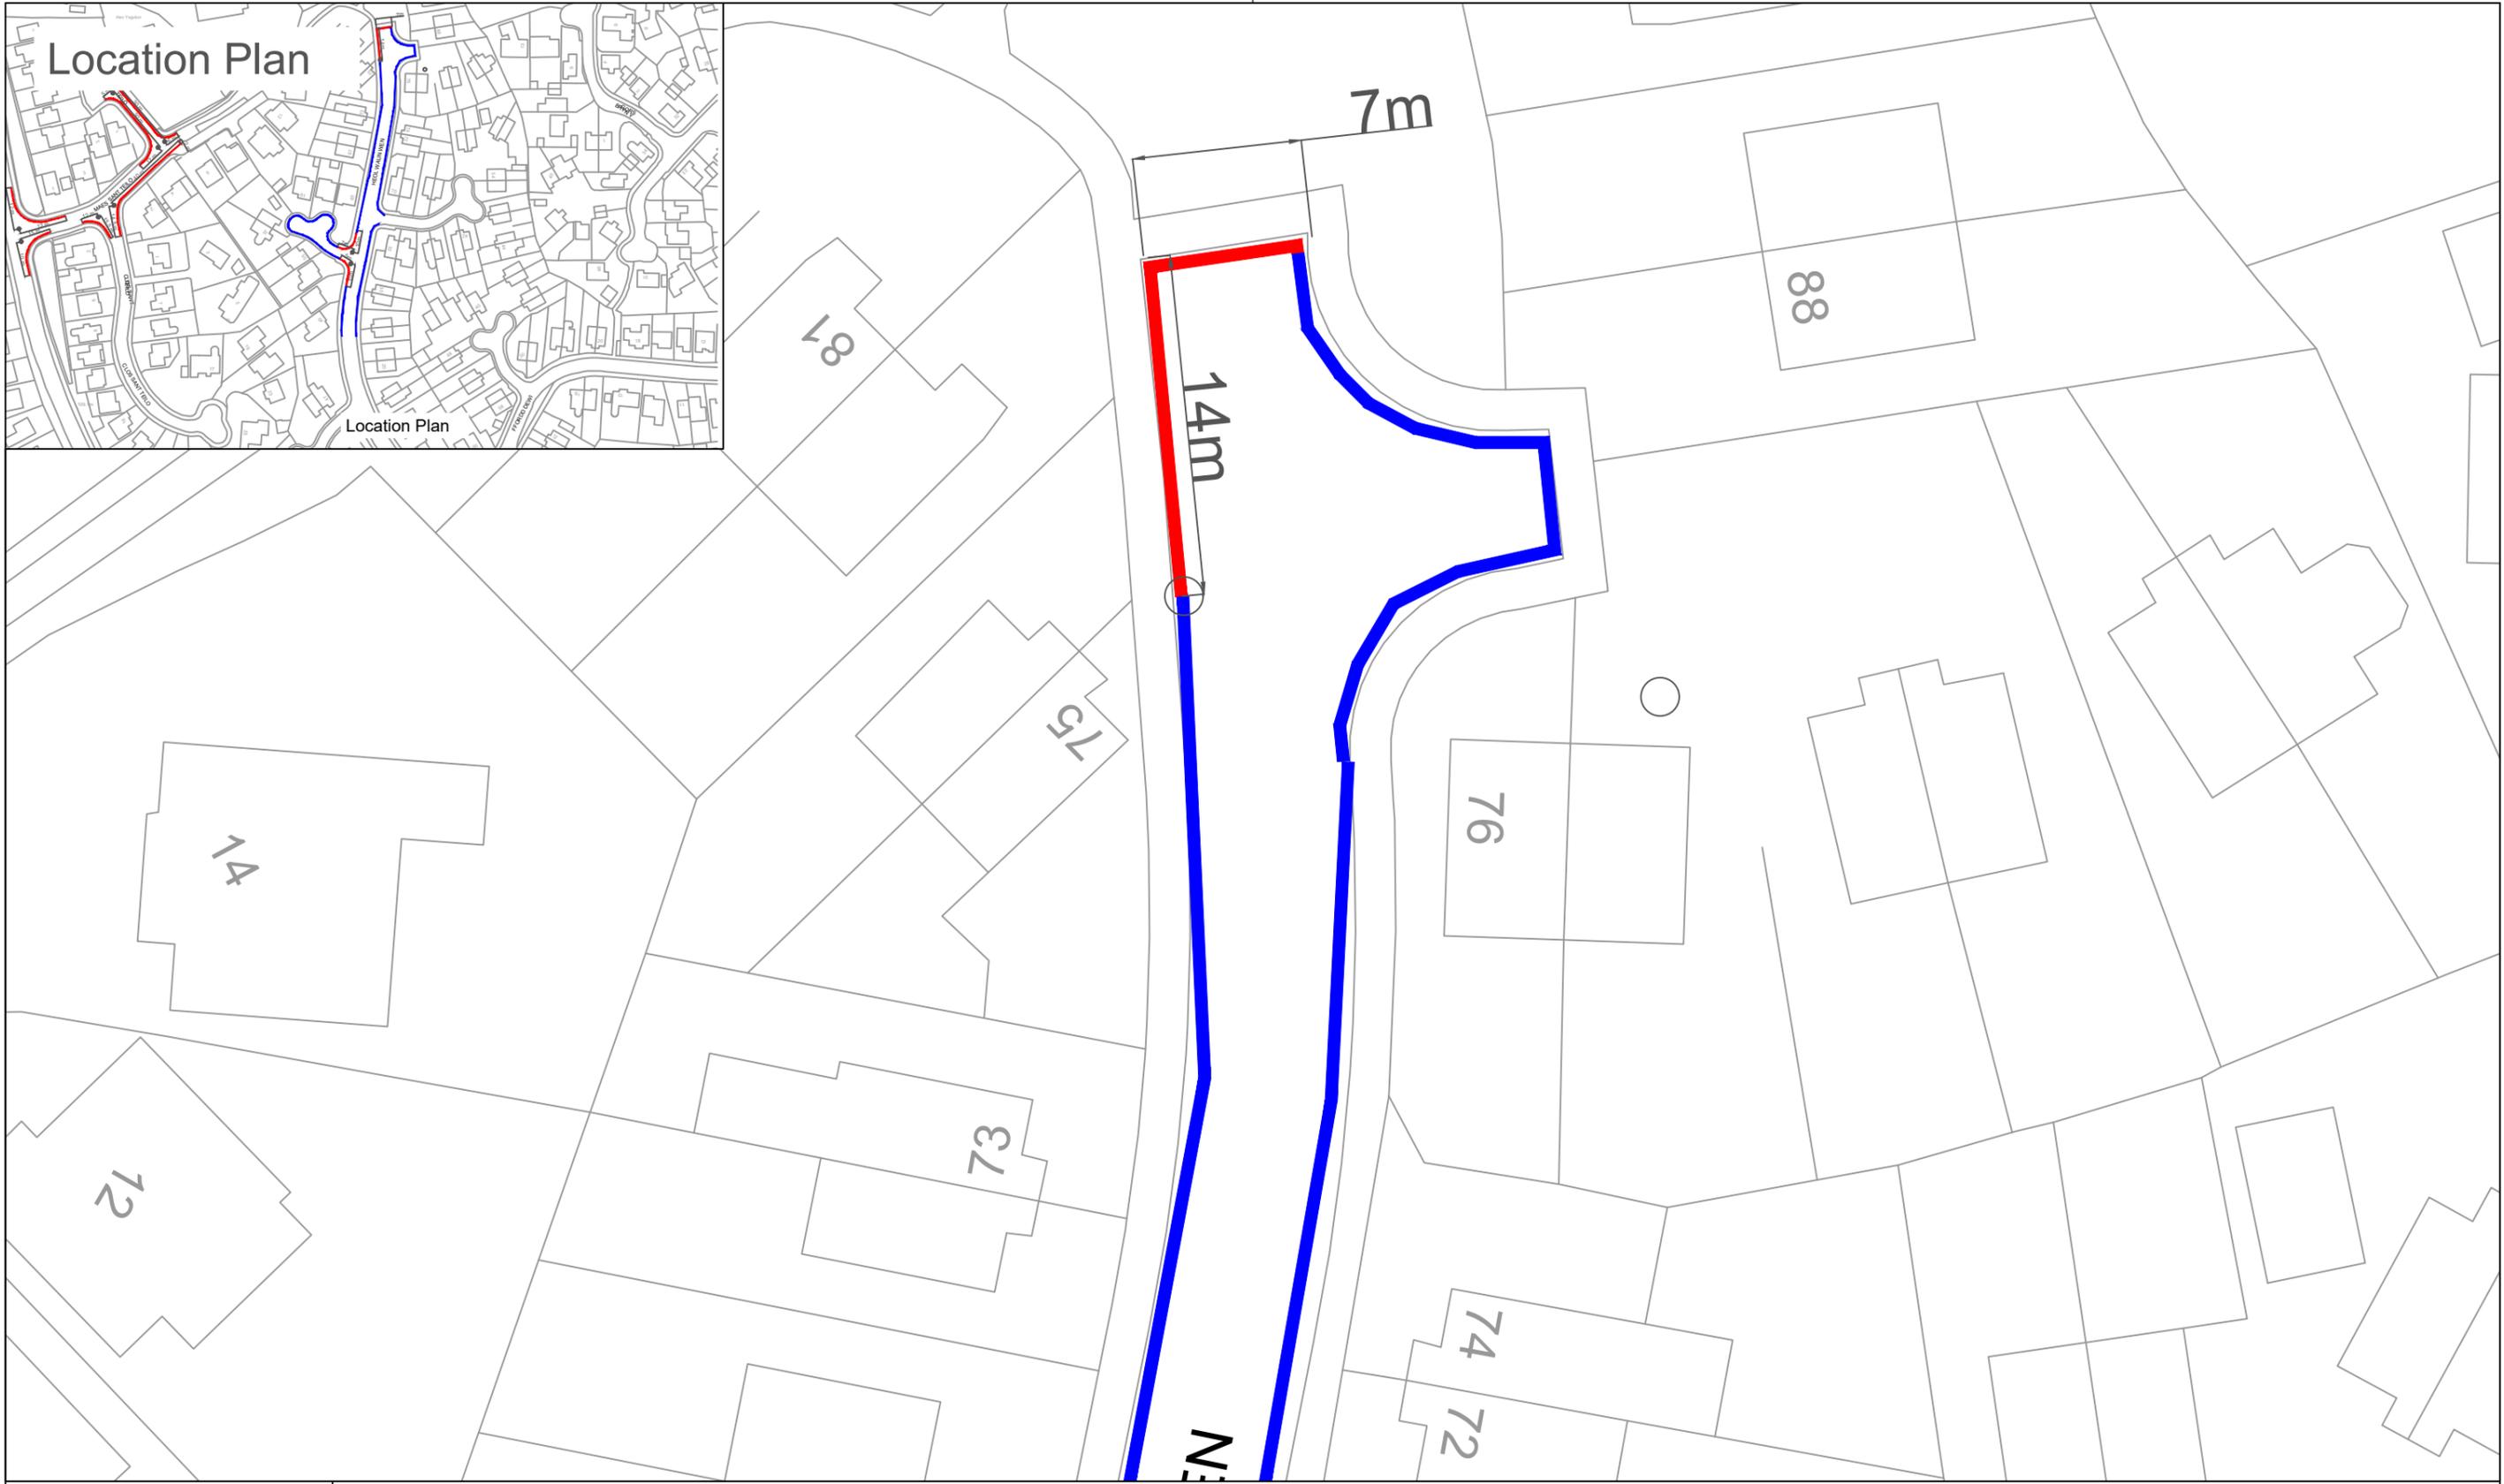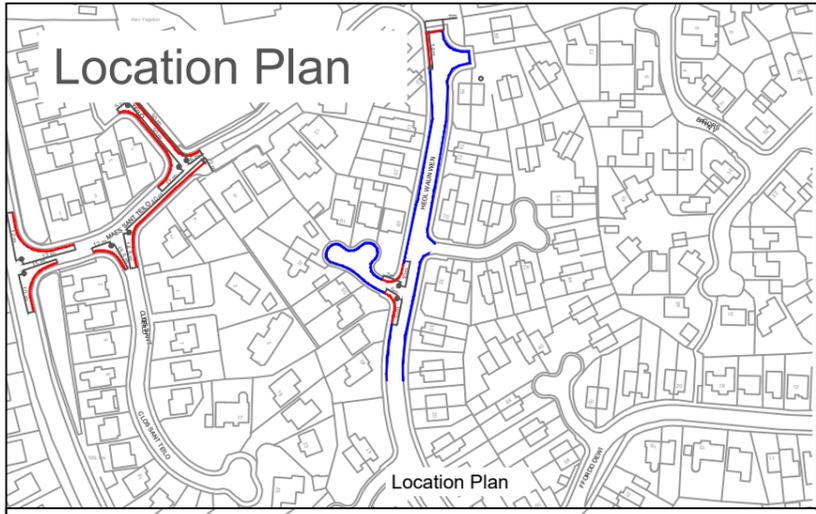

NOTES

1. THIS IS A CAD DRAWING AND SHOULD NOT BE AMENDED BY HAND.
2. All dimensions in millimeters unless otherwise stated.
3. ©Hawlfraint y Goron a hawliau cronfa ddata 2016 Yr Arolwg Ordnans 100023509.
©Crown Copyright and database rights 2016 Ordnance Survey 100023509.
4. Any errors or omissions to be reported to the Designer.



Proposed Prohibition of Waiting At Any Time Traffic Regulation Order.



Existing Traffic Regulation Orders to remain.

Rev	Date	Details	Dr	Ch	Ap
B	Feb'23	Following e-mail from Cllr M Tribe (6th Jan 23) - restriction requested on Heol Waun Wen reduced to 'turning head'	ARJ		AFF
A	Oct'22	Following discussion with Cllr M Tribe (14th Oct 22), additional restriction requested on Heol Waun Wen	ARJ		AFF

A3		RHAGARWEINIOL - PRELIMINARY	
Dyluniwyd Drawn	ARJ	Teitl Title Community Budgets 2022/23 Llangyfelach Ward	 Cyngor Abertawe Swansea Council <small>CYFARWYDDIAETH LLEOEDD DIRECTORATE OF PLACE STUART DAVIES B.Eng., C.Eng., M.I.C.E., MBA. PENNAETH PRIFYRDIO A CHLUDANT HEAD OF HIGHWAYS & TRANSPORTATION</small>
Archwiliwyd Checked			
Cymeradwywyd Approved	AFF	Proposed Traffic Regulation Orders	
Dyddiad Date	Jan'23	Heol Waun Wen	
Graddfa Scale	NTS	Rhif y Dyluniad Drawing No	T.18.CB.16.004
			B

**THE COUNCIL OF THE CITY
AND COUNTY OF SWANSEA
CYNGOR DINAS A SIR ABERTAWE**



Cyngor **Abertawe
Swansea Council**

**MAES SANT TEILO AND VARIOUS ROADS,
LLANGYFELACH WARD
WAITING RESTRICTIONS
TRAFFIC REGULATION ORDER 2023**

DVT- 00270046/AVR

**THE COUNCIL OF THE CITY AND COUNTY OF SWANSEA
CYNGOR DINAS A SIR ABERTAWE
MAES SANT TEILO AND VARIOUS ROADS, LLANGYFELACH WARD
WAITING RESTRICTIONS
TRAFFIC REGULATION ORDER 2023**

THE COUNCIL OF THE CITY AND COUNTY OF SWANSEA (hereinafter called “the Council”) in exercise of its powers under the Road Traffic Regulation Act 1984, as amended (hereinafter referred to as “the Act of 1984”) and the Traffic Management Act 2004 and of all other enabling powers and after consultation with the Chief Officer of Police in accordance with Part III of Schedule 9 and Section 124 of the Act of 1984 hereby make the following Order.

SECTION 1 – PRELIMINARY

Citation and commencement

1. This Order shall come into operation on 13th September 2023 and may be cited as the Council of the City and County of Swansea, Maes Sant Teilo and Various Roads, Llangyfelach Ward, Waiting Restrictions, Traffic Regulation Order 2023

Definitions

2. In this order, except where the context otherwise requires, the following expressions have the meaning hereby respectively assigned to them:

“Civil Enforcement Officer” has the same meaning as in Section 63A of the Act of 1984 and by virtue of Section 76 of the 2004 Act a civil enforcement officer appointed under Section 63A of the Act of 1984 is a civil enforcement officer in relation to parking contraventions;

“Disabled Person’s Vehicle” has the same meaning as in the Local Authorities’ Traffic Orders (Exemption for Disabled Persons) (Wales) Regulations 2000;

“Disabled Person’s Badge” has the same meaning as in the Disabled Persons (Badges for Motor Vehicles)(Wales) Regulation 2000;

“Parking Disc” means a disc and time clock (where appropriate) issued by a Local Authority complying with the requirements of the British Standard Specifications for

Parking Discs to comply with the European Blue Badge Scheme being a disc coloured blue and capable of showing the quarter hour period during which a period of waiting begins;

“Public Service Vehicle” means a vehicle carrying passengers for a fee and for the purposes of this Order public service vehicle refers to a large public service vehicle capable of carrying more than eight passengers;

“Relevant Position” in respect of:-

(a) a disabled person’s badge and parking disc has the same meaning as in the Local Authorities’ Traffic Orders (Exemptions for Disabled Persons) (Wales) Regulations 2000; and

(b) a permit means exhibited on the windscreen, dashboard or fascia of the vehicle or, where the vehicle does not have a windscreen, dashboard or fascia, in a conspicuous position on the vehicle so that the whole of the information on the front of the permit is clearly legible from outside the vehicle;

(c) a waiver means exhibited on the windscreen, dashboard or fascia of the vehicle or, where the vehicle does not have a windscreen, dashboard or fascia, in a conspicuous position on the vehicle so that the whole of the information on the front of the waiver is clearly legible from outside the vehicle;

“Waiver” means a waiver issued by the Council in respect of vehicles being used for building maintenance repair shop fitting or other industrial or demolition operations and the Council may charge for such waiver such charge to be determined from time to time by resolution of the Council or relevant Committee thereof;

Interpretation

3. Except where otherwise stated, any reference in this Order to a numbered Article or Schedule is a reference to the Article or Schedule bearing that number in this Order
4. The Interpretation Act 1978 shall apply for the interpretation of this Order as it applies for the Interpretation of an Act of Parliament

5. The prohibitions and restrictions imposed by this Order shall be in addition to and not in derogation of any other prohibition or restriction whether made under the Act of 1984 or otherwise

SECTION 2 – NO WAITING AT ANY TIME

6. Save as provided in Articles 7 and 8 no person shall, except upon the direction or with the permission of a Civil Enforcement Officer, police officer in uniform, or a person authorised by the Council, cause or permit any vehicle to wait at any time on the length or lengths of the road or roads referred to in Schedule 2 hereto.

Exemptions

7. Nothing in Article 6 of this Order shall render it unlawful to cause or permit any vehicle to wait on the side or sides or length or lengths of the road or roads specified therein for as long as may be necessary to enable:-
 - (a) the vehicle, if it cannot conveniently be used for such purpose in any other road, to be used in connection with any of the following operations namely:-
 - (i) building, maintenance, repair, shop fitting or other industrial or demolition operations with a Waiver issued by the Council and displayed in the relevant position on the windscreen of the vehicle;
 - (ii) the removal of any obstruction to traffic;
 - (iii) the laying, erection, alteration or repair in or on land adjacent to the said lengths or sides of the road of any sewer or any main pipe or apparatus for the supply of water, gas electricity or of any telecommunications apparatus as defined by the Telecommunications Act 1984
 - (iv) a vehicle being used for police, ambulance, fire brigade or other emergency purposes
 - (b) the vehicle if it cannot conveniently be used for such purpose in any other road, to be used in connection with the service of a local authority or of a water authority in pursuance of its statutory powers and duties.

(c) the vehicle of the Royal Mail or other universal services provider as defined in Section 23 of the Postal Services Act 2011 to be used for the purpose of delivering or collecting mail.

(d) vehicles picking up and dropping off passengers

8. Nothing in Article 6 of this Order shall render it unlawful to cause or permit a disabled person's vehicle which displays in the relevant position a Disabled Persons Badge and a Parking Disc (on which the driver, or other person in charge of the vehicle, has marked the time at which the period of waiting began) to wait on lengths of sides of roads referred to in the Article for a period not exceeding 3 hours (not being a period separated by an interval of less than 1 hour from the previous period of waiting by the same vehicle on the same length of side of road on which that vehicle had previously been waiting).

SECTION 3 – MON - FRI 8AM TO 4PM, PERMIT HOLDERS PARKING BAY OR LIMITED WAITING 1 HOUR NO RETURN WITHIN 2 HOURS

9. Save as provided in Articles 10 and 11 no person shall, except upon the direction or with the permission of a Civil Enforcement Officer, police officer in uniform, or a person authorised by the Council, cause or permit any vehicle to wait between 8am to 4pm , Monday to Friday inclusive for more than 1 hour separated by a period of 2 hours on the length or lengths of the road or roads referred to in Schedule 3 hereto.

Exemptions

10. Nothing in Article 9 of this Order shall render it unlawful to cause or permit any vehicle to wait on the side or sides or length or lengths of the road or roads specified therein for as long as may be necessary to enable:-

(a) the vehicle, if it cannot conveniently be used for such purpose in any other road, to be used in connection with any of the following operations namely:-

(i) building, maintenance, repair, shop fitting or other industrial or demolition operations with a Waiver issued by the Council and displayed in the relevant position on the windscreen of the vehicle;

(ii) the removal of any obstruction to traffic;

(iii) the laying, erection, alteration or repair in or on land adjacent to the said lengths or sides of the road of any sewer or any main pipe or apparatus for the supply of water, gas electricity or of any telecommunications apparatus as defined by the Telecommunications Act 1984

(iv) a vehicle being used for police, ambulance, fire brigade or other emergency purposes

(b) the vehicle if it cannot conveniently be used for such purpose in any other road, to be used in connection with the service of a local authority or of a water authority in pursuance of its statutory powers and duties.

(c) the vehicle of the Royal Mail or other universal services provider as defined in Section 23 of the Postal Services Act 2011 to be used for the purpose of delivering or collecting mail.

(d) vehicles picking up and dropping off passengers

11. Nothing in Article 9 of this Order shall render it unlawful to cause or permit a Disabled Person's Vehicle which displays in the relevant position a Disabled Persons Badge and a Parking Disc (on which the driver, or other person in charge of the vehicle, has marked the time at which the period of waiting began) to wait on lengths of sides of roads referred to in the Article for a period not exceeding 3 hours (not being a period separated by an interval of less than 1 hour from the previous period of waiting by the same vehicle on the same length of side of road on which that vehicle had previously been waiting).

SECTION 4 – NO WAITING MON - FRI 8AM TO 4PM

12. Save as provided in Articles 13 and 14 no person shall, except upon the direction or with the permission of a Civil Enforcement Officer, police officer in uniform, or a person authorised by the Council, cause or permit any vehicle to wait between 8am to 4pm, Monday to Friday inclusive on the length or lengths of the road or roads referred to in Schedule 4 hereto.

Exemptions

13. Nothing in Article 12 of this Order shall render it unlawful to cause or permit any vehicle to wait on the side or sides or length or lengths of the road or roads specified therein for as long as may be necessary to enable:-

(a) the vehicle, if it cannot conveniently be used for such purpose in any other road, to be used in connection with any of the following operations namely:-

(i) building, maintenance, repair, shop fitting or other industrial or demolition operations with a Waiver issued by the Council and displayed in the relevant position on the windscreen of the vehicle;

(ii) the removal of any obstruction to traffic;

(iii) the laying, erection, alteration or repair in or on land adjacent to the said lengths or sides of the road of any sewer or any main pipe or apparatus for the supply of water, gas electricity or of any telecommunications apparatus as defined by the Telecommunications Act 1984

(iv) a vehicle being used for police, ambulance, fire brigade or other emergency purposes

(b) the vehicle if it cannot conveniently be used for such purpose in any other road, to be used in connection with the service of a local authority or of a water authority in pursuance of its statutory powers and duties.

(c) the vehicle of the Royal Mail or other universal services provider as defined in Section 23 of the Postal Services Act 2011 to be used for the purpose of delivering or collecting mail.

(d) vehicles picking up and dropping off passengers

14. Nothing in Article 12 of this Order shall render it unlawful to cause or permit a Disabled Person's Vehicle which displays in the relevant position a Disabled Persons Badge and a Parking Disc (on which the driver, or other person in charge of the vehicle, has marked the time at which the period of waiting began) to wait on lengths of sides of roads referred to in the Article for a period not exceeding 3 hours (not being a period separated by an interval of less than 1 hour from the previous period of waiting by the same vehicle on the same length of side of road on which that vehicle had previously been waiting).

REVOCATION

15. The existing Orders are revoked insofar as they are inconsistent with the proposals contained in the schedules hereto and insofar as they relate to the length or lengths of the road or roads referred to in the Schedules hereto.

SCHEDULES

SCHEDULE 1

REVOCATIONS

The existing Orders are revoked insofar as they are inconsistent with the proposals hereinafter contained which relate to the length or lengths of the road or roads referred to in the schedules hereto.

SCHEDULE 2

NO WAITING AT ANY TIME

SWANSEA ROAD

On its eastern side from a point 12 metres north of its junction with the northern kerb line of Maes Sant Teilo southwards to a point 10 metres south of the southern kerb line of that junction.

MAES SANT TEILO

On its northern side from its junction with the eastern kerblines of Swansea Road for a distance of 20 metres east and from a point 10 metres south west of the south western kerblines of Llys Sant Teilo to a point 6 metres north east of the north eastern kerblines of that junction and

On its southern side from its junction with the eastern kerblines of Swansea Road for a distance of 12 metres east and from a point 5 metres south west of the south western kerb line of Clos Sant Teilo to a point 40 metres north east of the north eastern kerblines of that junction.

CLOS SANT TEILO

On its western side from its junction with Maes Sant Teilo southwards for a distance of 10 metres and on its eastern side for a distance of 14 metres south of that junction.

LLYS SANT TEILO

On its south western side from its junction with Maes Sant Teilo for a distance of 32 metres north west and on its north eastern side for a distance of 34 metres north west of that junction.

HEOL WAUN WEN

On its western side from a point 10 metres south of its junction with the southern kerblines of the spur leading to number 57 northwards to a point 10 metres north of the northern kerblines of that junction spur.

On its western side from the north western corner point of its closed end adjacent number 79 southwards for a distance of 14 metres and from that same point eastwards for a distance of 7 metres.

HEOL WAUN WEN - SPUR LEADING TO NUMBER 57 HEOL WAUN WEN

On its southern side from its junction with Heol Waun Wen westwards for a distance of 5 metres and on its northern side from that same junction westwards for a distance of 7 metres.

SCHEDULE 3

MON - FRI 8AM TO 4PM, PERMIT HOLDERS PARKING BAY OR LIMITED WAITING 1 HOUR NO RETURN WITHIN 2 HOURS

PENGORS ROAD

On its northern side from a point 18 metres east of the centreline of its junction with Fairview Road eastwards for a distance of 78 metres.

SCHEDULE 4

NO WAITING MON- FRI 8AM TO 4PM

PENGORS ROAD

On its northern side from a point 96 metres east of the centreline of its junction with Fairview Road eastwards to its junction with The Close.

THE CLOSE

On its northern and eastern sides from its junction with Pengors Road eastwards and southwards to its closed end.

Dated the 31st August 2023

THE COMMON SEAL OF THE)
COUNCIL OF THE CITY AND)
COUNTY OF SWANSEA)
was hereunto affixed)
in the presence of)

DocuSigned by:



114,874

DocuSigned by:

Frederick Jonathan Wills

54E315F96B5C44E...

Authorised Signatory