

**THE COUNCIL OF THE CITY AND COUNTY OF SWANSEA
CYNGOR DINAS A SIR ABERTAWE
TEMPORARY ROAD CLOSURE
BAY VIEW CRESCENT, BRYNMILL, SWANSEA
NOTICE 2024**

NOTICE is hereby given that the Council of the City and County of Swansea in pursuance of its powers under the Road Traffic Regulation Act 1984 (as amended) intend to make an Order. In order for EVS Construction Ltd to undertake reconstruction works, it will be necessary to temporarily close the above-named road to vehicular traffic.

SCHEDULE - TEMPORARY ROAD CLOSURE
BAY VIEW CRESCENT, BRYNMILL, SWANSEA (PART)

Bay View Crescent in a northerly direction from its junction with King Edwards Road for a distance of approximately 40 metres.

The alternative route for vehicular traffic will be via King Edwards Road, Rhyddings Park Road, Bay View Terrace, Victoria Terrace, and Bay View Crescent, a distance of approximately 540 metres.

Access for emergency vehicles to be maintained at all times.

The maximum duration of the order is 18 months and it is anticipated the work will take 5 months to complete effective from **1st July 2024**.

24th June 2024


TRACEY MEREDITH

CHIEF LEGAL OFFICER / PRIF SWYDDOG CYFREITHIOL

LEGAL, DEMOCRATIC SERVICES & BUSINESS INTELLIGENCE

GWASANAETHAU CYFREITHIOL, DEMOCRATAIDD A DEALLUSRWYDD

BUSNES

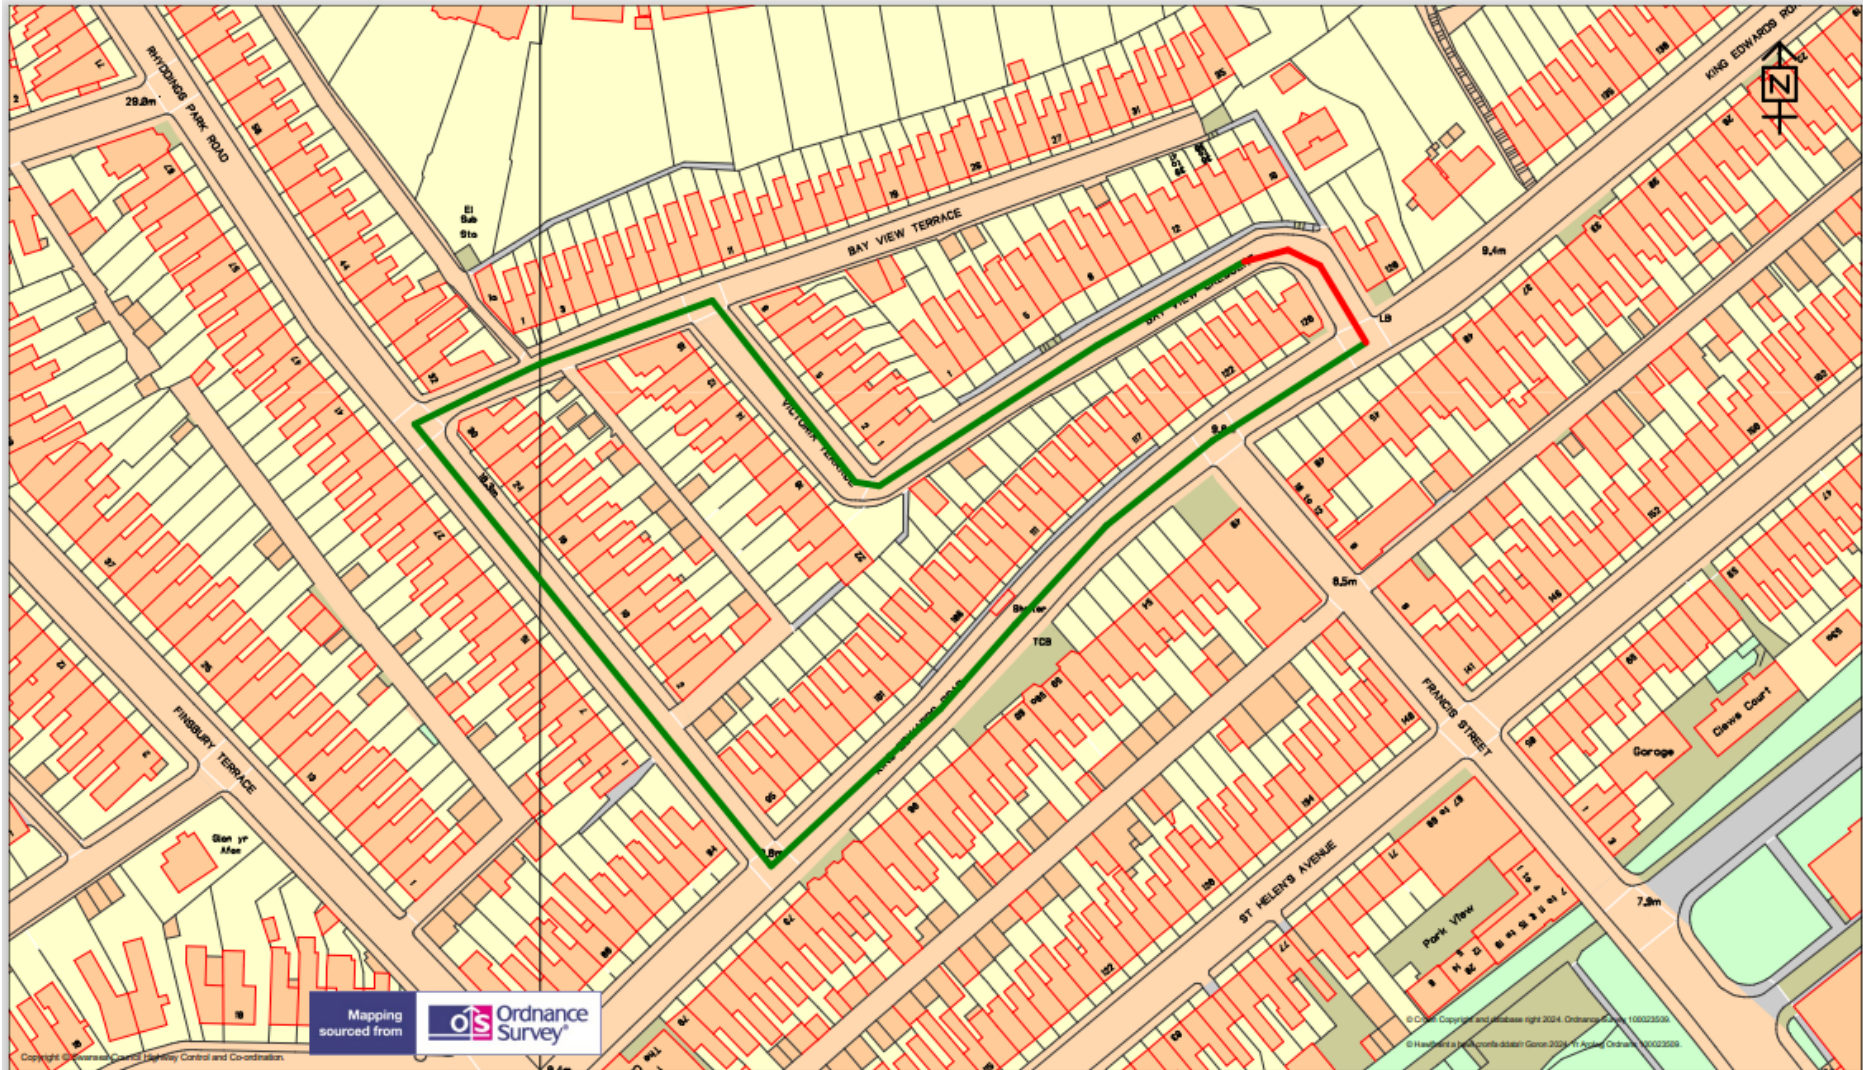

TEMPORARY TRAFFIC REGULATION ORDER

- KEY**
- Temporary Road Closure ■
 - Alternative Route ■

Scale		1:1428	
Drawn	A_J	Checked	A_J
Revision	A	Date	19/06/2024
Dwg/Ref.No.		4102	

Highways and Transportation
 Mr Stuart Davies,
 Head of Highways
 City and County of Swansea,
 Station Road, Players Industrial Estate,
 Clydach, Swansea, SA6 5BJ

**BAY VIEW CRESCENT
 BRYNMILL**