

**THE COUNCIL OF THE CITY AND COUNTY OF SWANSEA
CYNGOR DINAS A SIR ABERTAW
TEMPORARY ROAD CLOSURE
HOSPITAL ROAD (PART), GORSEINON, SWANSEA
NOTICE 2024**

NOTICE is hereby given that the Council of the City and County of Swansea in pursuance of its powers under the Road Traffic Regulation Act 1984 (as amended) has made an Order. In order for Core Highways on behalf of Persimmon Homes to undertake s278 works to construct a new roundabout at the above location, it will be necessary to temporarily close the above road in part to vehicular traffic.

SCHEDULE

SCHEDULE - TEMPORARY ROAD CLOSURE
HOSPITAL ROAD (PART), GORSEINON

Hospital Road in a northerly direction from its junction with Pheonix Way to its junction with the B4560 Swansea Road, a distance of approximately 460 metres.

The alternative route for vehicular traffic will be via Pheonix Way and the B4560 Swansea Road distance of 1.8 kilometres.

This route will operate in the opposite direction.


Access for emergency vehicles and pedestrians to be maintained at all times.

The maximum duration of the order is 18 months and it is anticipated the work will take **6 weeks (07:00 – 18:00)** to complete effective from **Monday 9th September 2024** to complete.

9th September 2024

TRACEY MEREDITH
CHIEF LEGAL OFFICER / PRIF SWYDDOG CYFREITHIOL
LEGAL, DEMOCRATIC SERVICES & BUSINESS INTELLIGENCE
GWASANAETHAU CYFREITHIOL, DEMOCRATAIDD A DEALLUSRWYDD
BUSNES



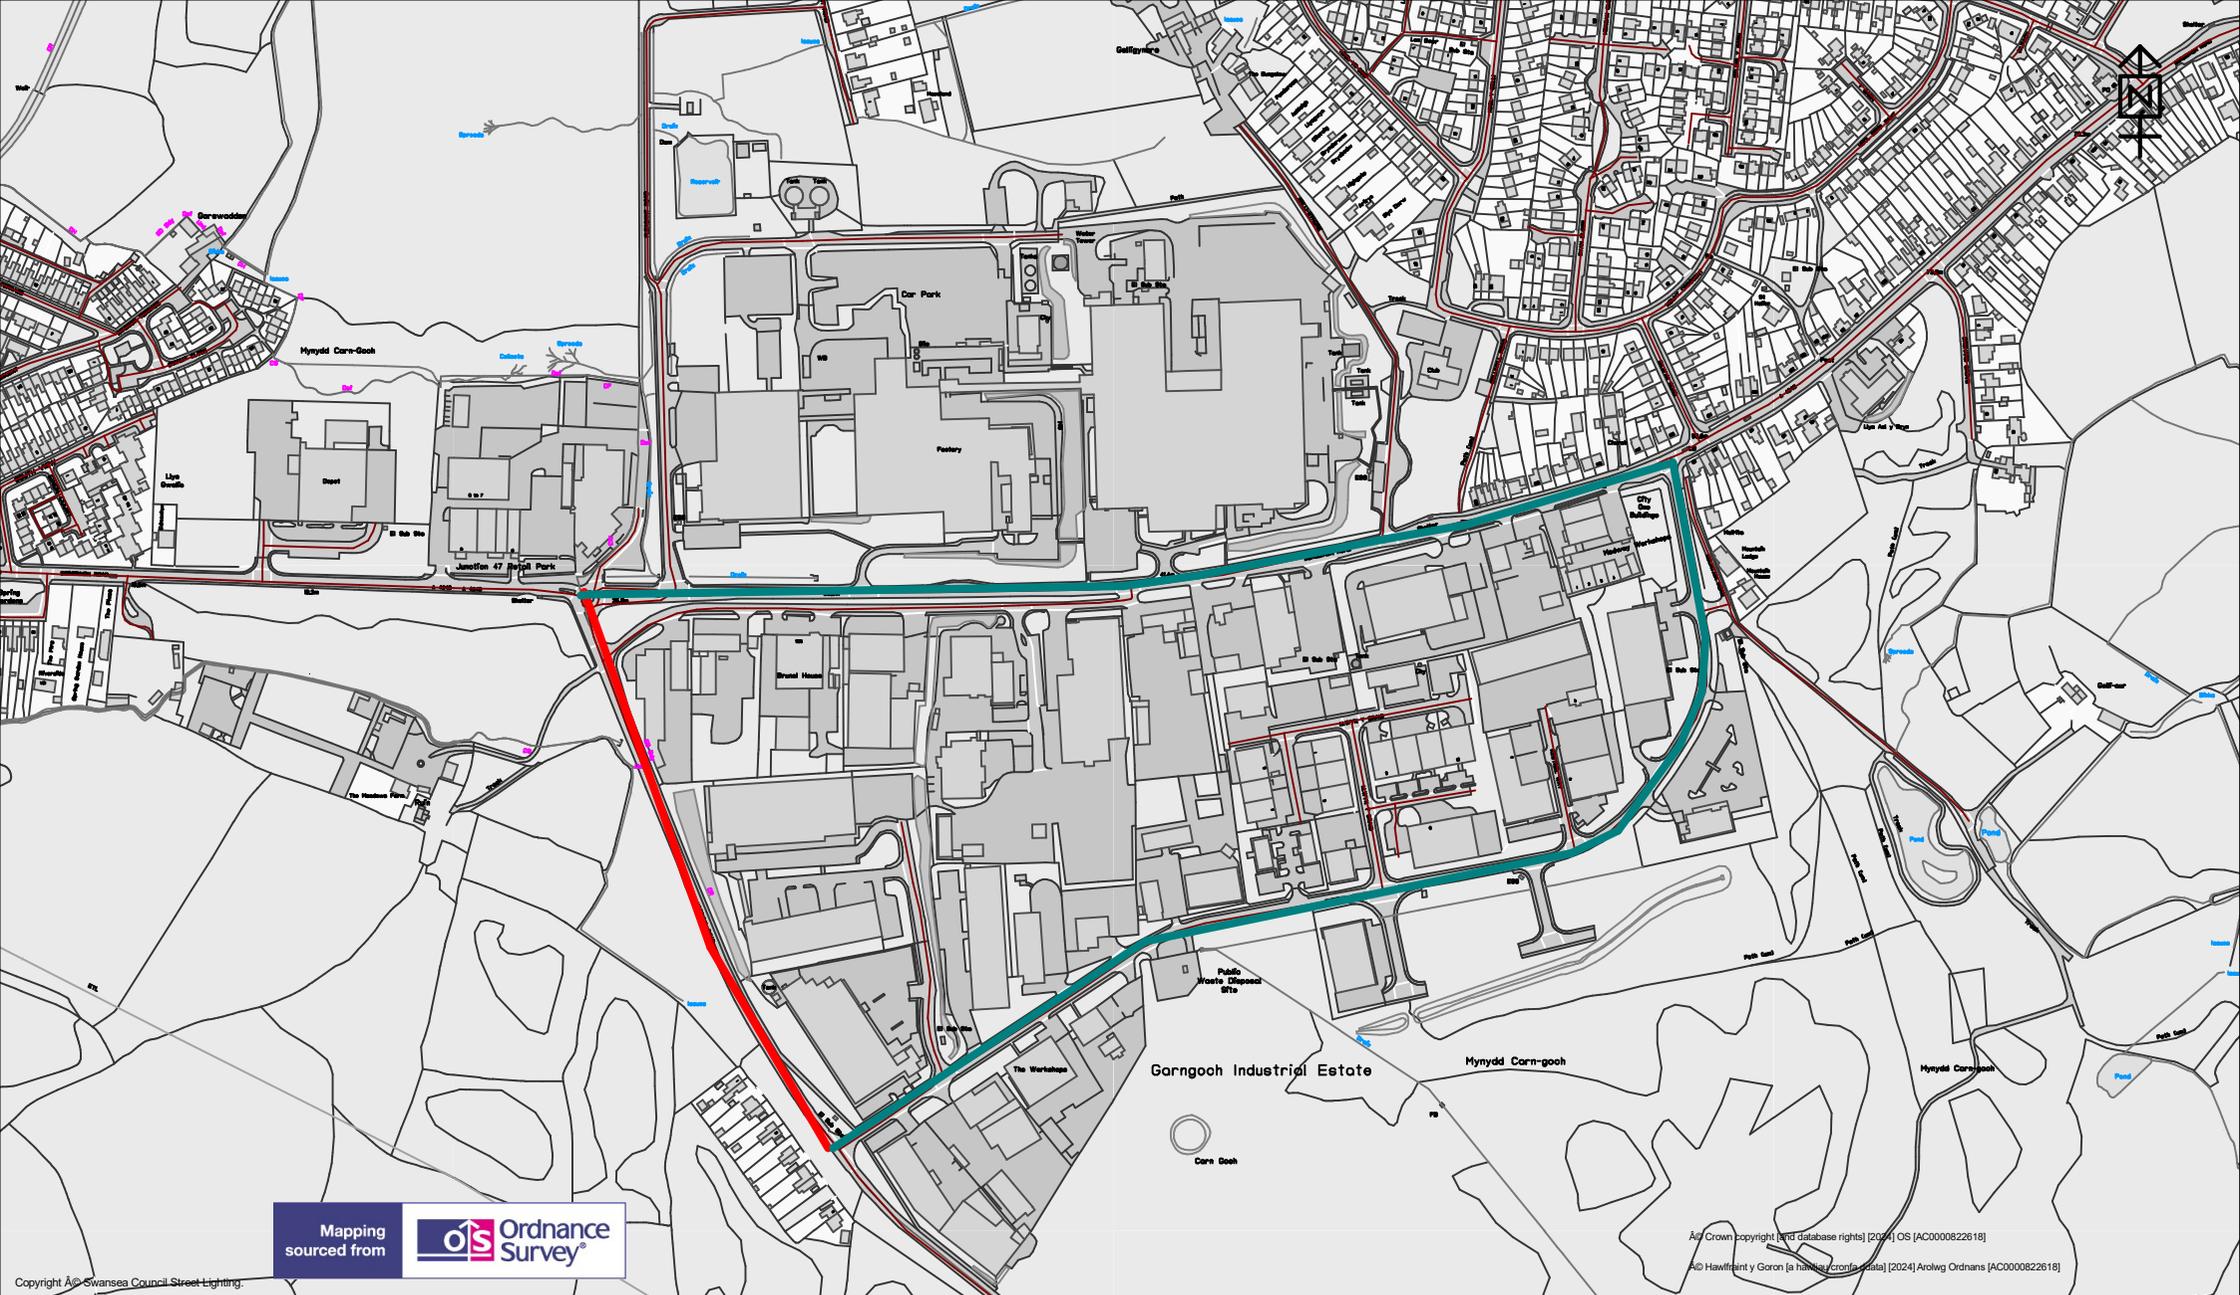

© Crown copyright (and database rights) [2024] OS [AC0000822618]
 © Hawflairt y Goron [a handling cronfa data] [2024] Arolwg Orderns [AC0000822618]

Copyright © Swansea Council Street Lighting.



Highways and Transportation

Mr Stuart Davies,
 Head of Highways
 City and County of Swansea,
 Station Road, Players Industrial Estate,
 Clydach, Swansea, SA6 5BJ

Title
 HOSPITAL ROAD, LOUGHOR

Notes
 CARE SHOULD BE EXERCISED TO ENSURE THE PRECISE
 POSITION OF THE STREET LIGHTING CABLES
 IF WORK IS TO BE EXECUTED IN ITS VICINITY.
 If in doubt, contact the Street Lighting team on 0800 317990.

Key _____ = Swansea Lighting Cable - - - - - = WPD Cable

Scale
 1:5714

Drawn	Checked
AR	AR
Revision	Date
A	29/08/2024

Dwg/Ref.No.
 4171