

**THE COUNCIL OF THE CITY AND  
COUNTY OF SWANSEA  
CYNGOR DINAS A SIR ABERTAWE  
TEMPORARY ROAD CLOSURE  
SKETTY PARK DRIVE, SKETTY, SWANSEA  
NOTICE 2024**

**NOTICE** is hereby given that the Council of the City and County of Swansea in pursuance of its powers under the Road Traffic Regulation Act 1984 (as amended) intend to close the above-mentioned road. In order for Swansea Council to undertake resurfacing works, it will be necessary to temporarily close the above-named road and forbid access from associated side roads to vehicular traffic between the hours of 08:00 and 0:00 (8am to Midnight)

**SCHEDULE – TEMPORARY ROAD CLOSURE**  
**SKETTY PARK DRIVE, SKETTY, SWANSEA**

Sketty Park Drive from its junction with New Mill Road in an easterly direction to its junction with Sketty Park Close, a distance of approximately 400 metres.

The alternative route for vehicular traffic will be via Aneurin Way, Rhyd Y Defaid Drive, B4436 Derwen Fawr Road, A4216 Sketty Park Road and the unaffected section of Sketty Park Drive, a distance of approximately 2.5 kilometres.


**Access for emergency vehicles to be maintained at all times.**

The closure will operate from **Thursday 31st October 2024** for 5 days (Or until the works are completed whichever is the sooner). It is anticipated the works will take **5 days to complete. (08:00 to 0:00)**

Dated this 29<sup>th</sup> October 2024

**TRACEY MEREDITH  
CHIEF LEGAL OFFICER / PRIF SWYDDOG CYFREITHIOL  
LEGAL & DEMOCRATIC SERVICES  
GWASANAETHAU CYFREITHIOL A DEMOCRATAIDD  
CIVIC CENTRE  
CANOLFAN DDINESIG  
SWANSEA  
ABERTAWE  
SA1 3SN**

If you have any queries about this Notice please ring Dean Howard on 01792 841675

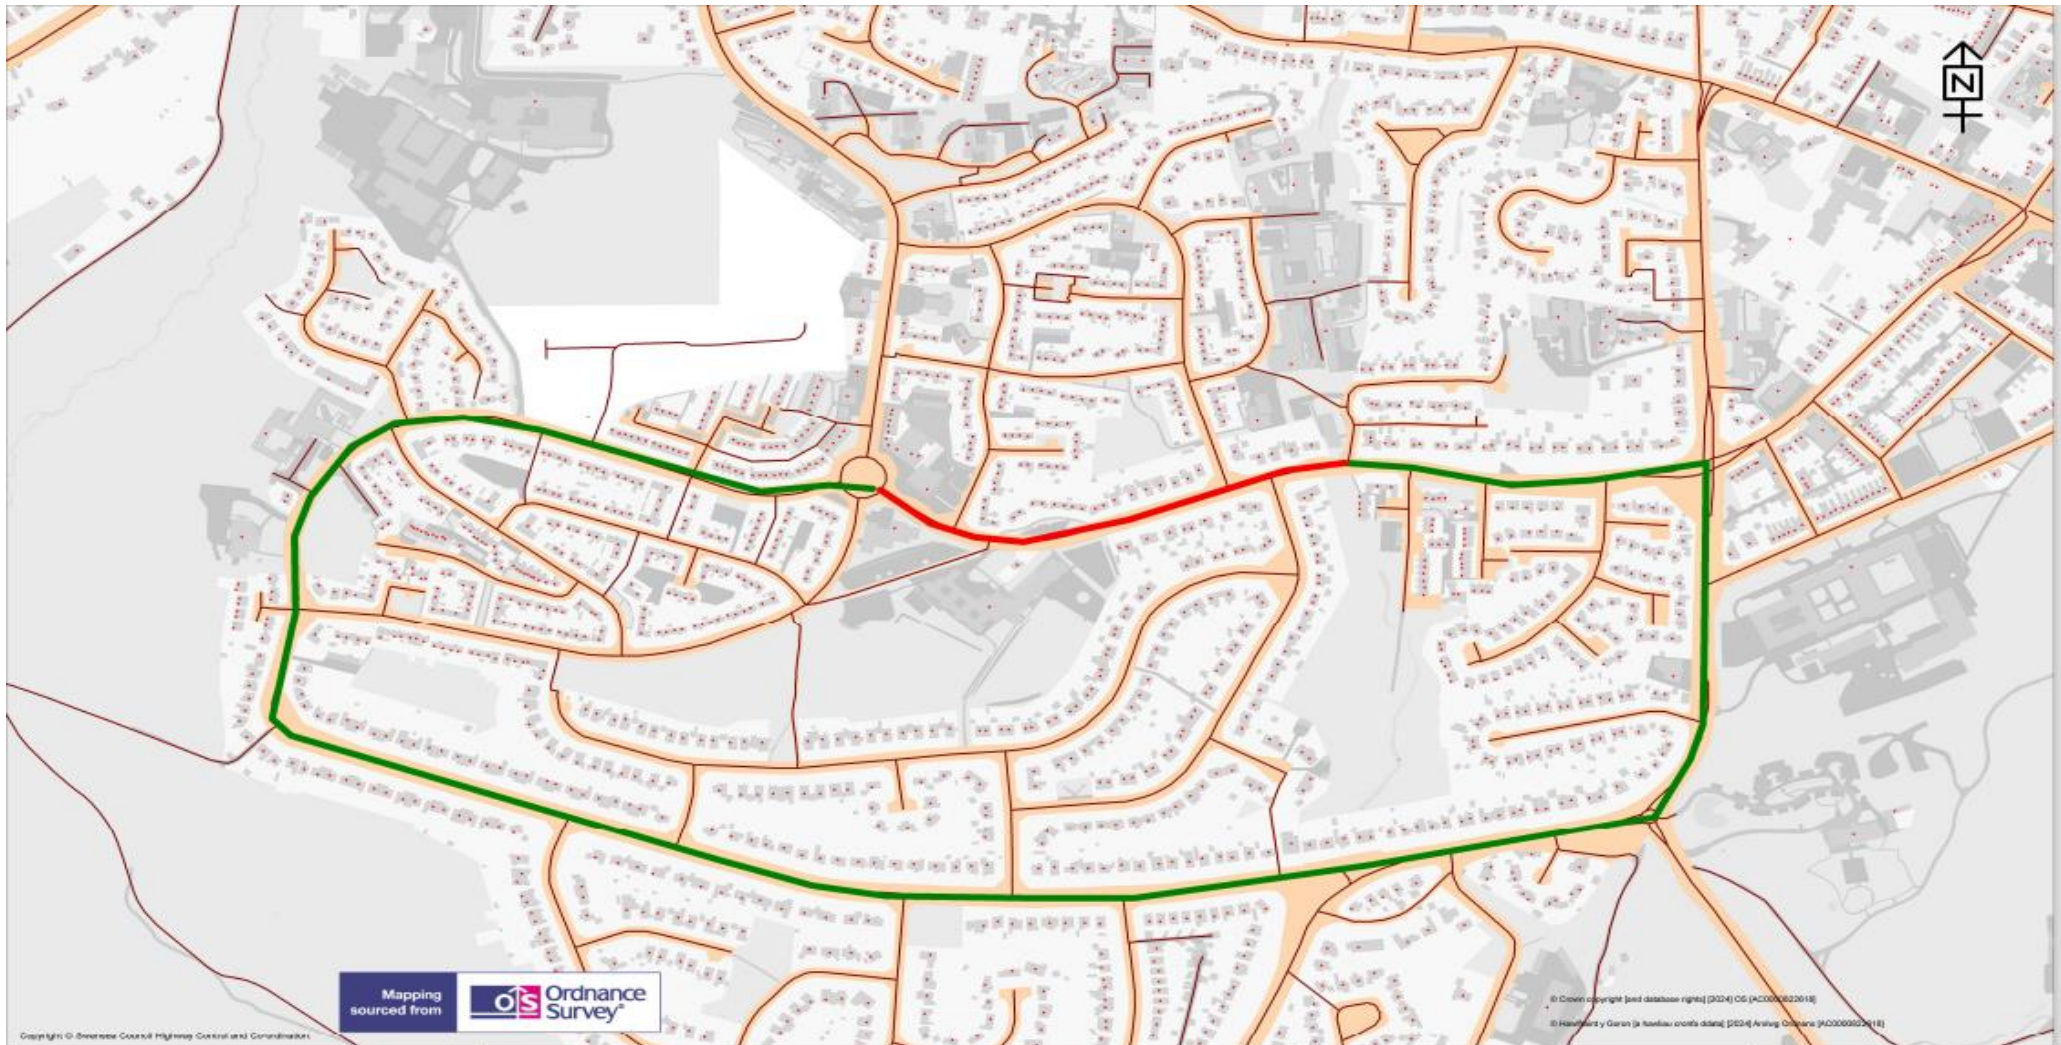

<p>Cyngor <b>Abertawe</b> <b>Swansea</b> Council</p>	<p><b>TEMPORARY TRAFFIC REGULATION ORDER</b></p>	<p><b>KEY</b></p> <p><b>Temporary Road Closure</b> <span style="color: red;">■</span></p> <p><b>Alternative Route</b> <span style="color: green;">■</span></p>	<p>Scale <b>1:5737</b></p>	
	<p><b>Sketty Park Drive</b></p>		<p>Drawn <b>GD</b></p> <p>Checked <b>GD</b></p>	<p>Revision <b>A</b></p> <p>Date <b>16/09/2024</b></p>
<p><b>Highways and Transportation</b></p> <p>Mr Stuart Davies, Head of Highways City and County of Swansea, Station Road, Players Industrial Estate, Clydach, Swansea, SA6 5BJ</p>			<p>Dwg/Ref.No. <b>4190</b></p>	

(ref DVT- 00278991/EE)