

THE COUNCIL OF THE CITY AND COUNTY OF SWANSEA
CYNGOR DINAS A SIR ABERTAWE
TEMPORARY EMERGENCY ROAD CLOSURE
FFORDD BECK, GOWERTON SWANSEA
NOTICE 2025

NOTICE is hereby given by the Council of the City and County of Swansea in pursuance of its powers as contained in section 14 (2) of the Road Traffic Regulation Act 1984 (as amended) that from **Monday 14th April 2025** for a period of 21 days only (or until the works are completed whichever is sooner – it is anticipated that the work will take 21 days to complete), no person shall cause any vehicle to be driven as referred to in the schedule below. In order for GD Harris on behalf of Swansea Council to undertake urgent highway repairs, it will be necessary to temporarily close the above road to vehicular traffic.

SCHEDULE

SCHEDULE 1 - TEMPORARY EMERGENCY ROAD CLOSURE
FFORDD BECK, GOWERTON, SWANSEA

Ffordd Beck at its West Junction with B4295 Gowerton Bypass to its junction with Porth Y Waun a distance of approximately 80m

The alternative route for vehicular traffic will be via B4295 Gowerton Bypass and the unaffected section of Ffordd Beck a distance of approximately 900m

Similarly, this route will work in the reverse direction.

SCHEDULE 2 - TEMPORARY EMERGENCY ROAD CLOSURE
FFORDD BECK, GOWERTON, SWANSEA

Ffordd Beck at its East Junction with B4295 Gowerton Bypass for a distance of approximately 80m

The alternative route for vehicular traffic will be via B4295 Gowerton Bypass and the unaffected section of Ffordd Beck a distance of approximately 900m

Similarly, this route will work in the reverse direction.

Access for emergency vehicles and pedestrians to be maintained at all times.


The applicant will be responsible for the erection and maintenance of all advanced warning, Road Closed, diversion and alternative route signs in accordance with Chapter 8 of the Traffic Signs Manual and the Traffic Signs and Regulations and General Directions 2016 for the duration of the works.




Dated this 14th April 2025


D.J. SMITH
CHIEF LEGAL OFFICER/PRIF SWYDDOG CYFREITHIOL
LEGAL, DEMOCRATIC SERVICES
GWASANAETHAU CYFREITHIOL, DEMOCRATAIDD A DEALLUSRWYDD
SWANSEA
ABERTAWE
SA1 3SN



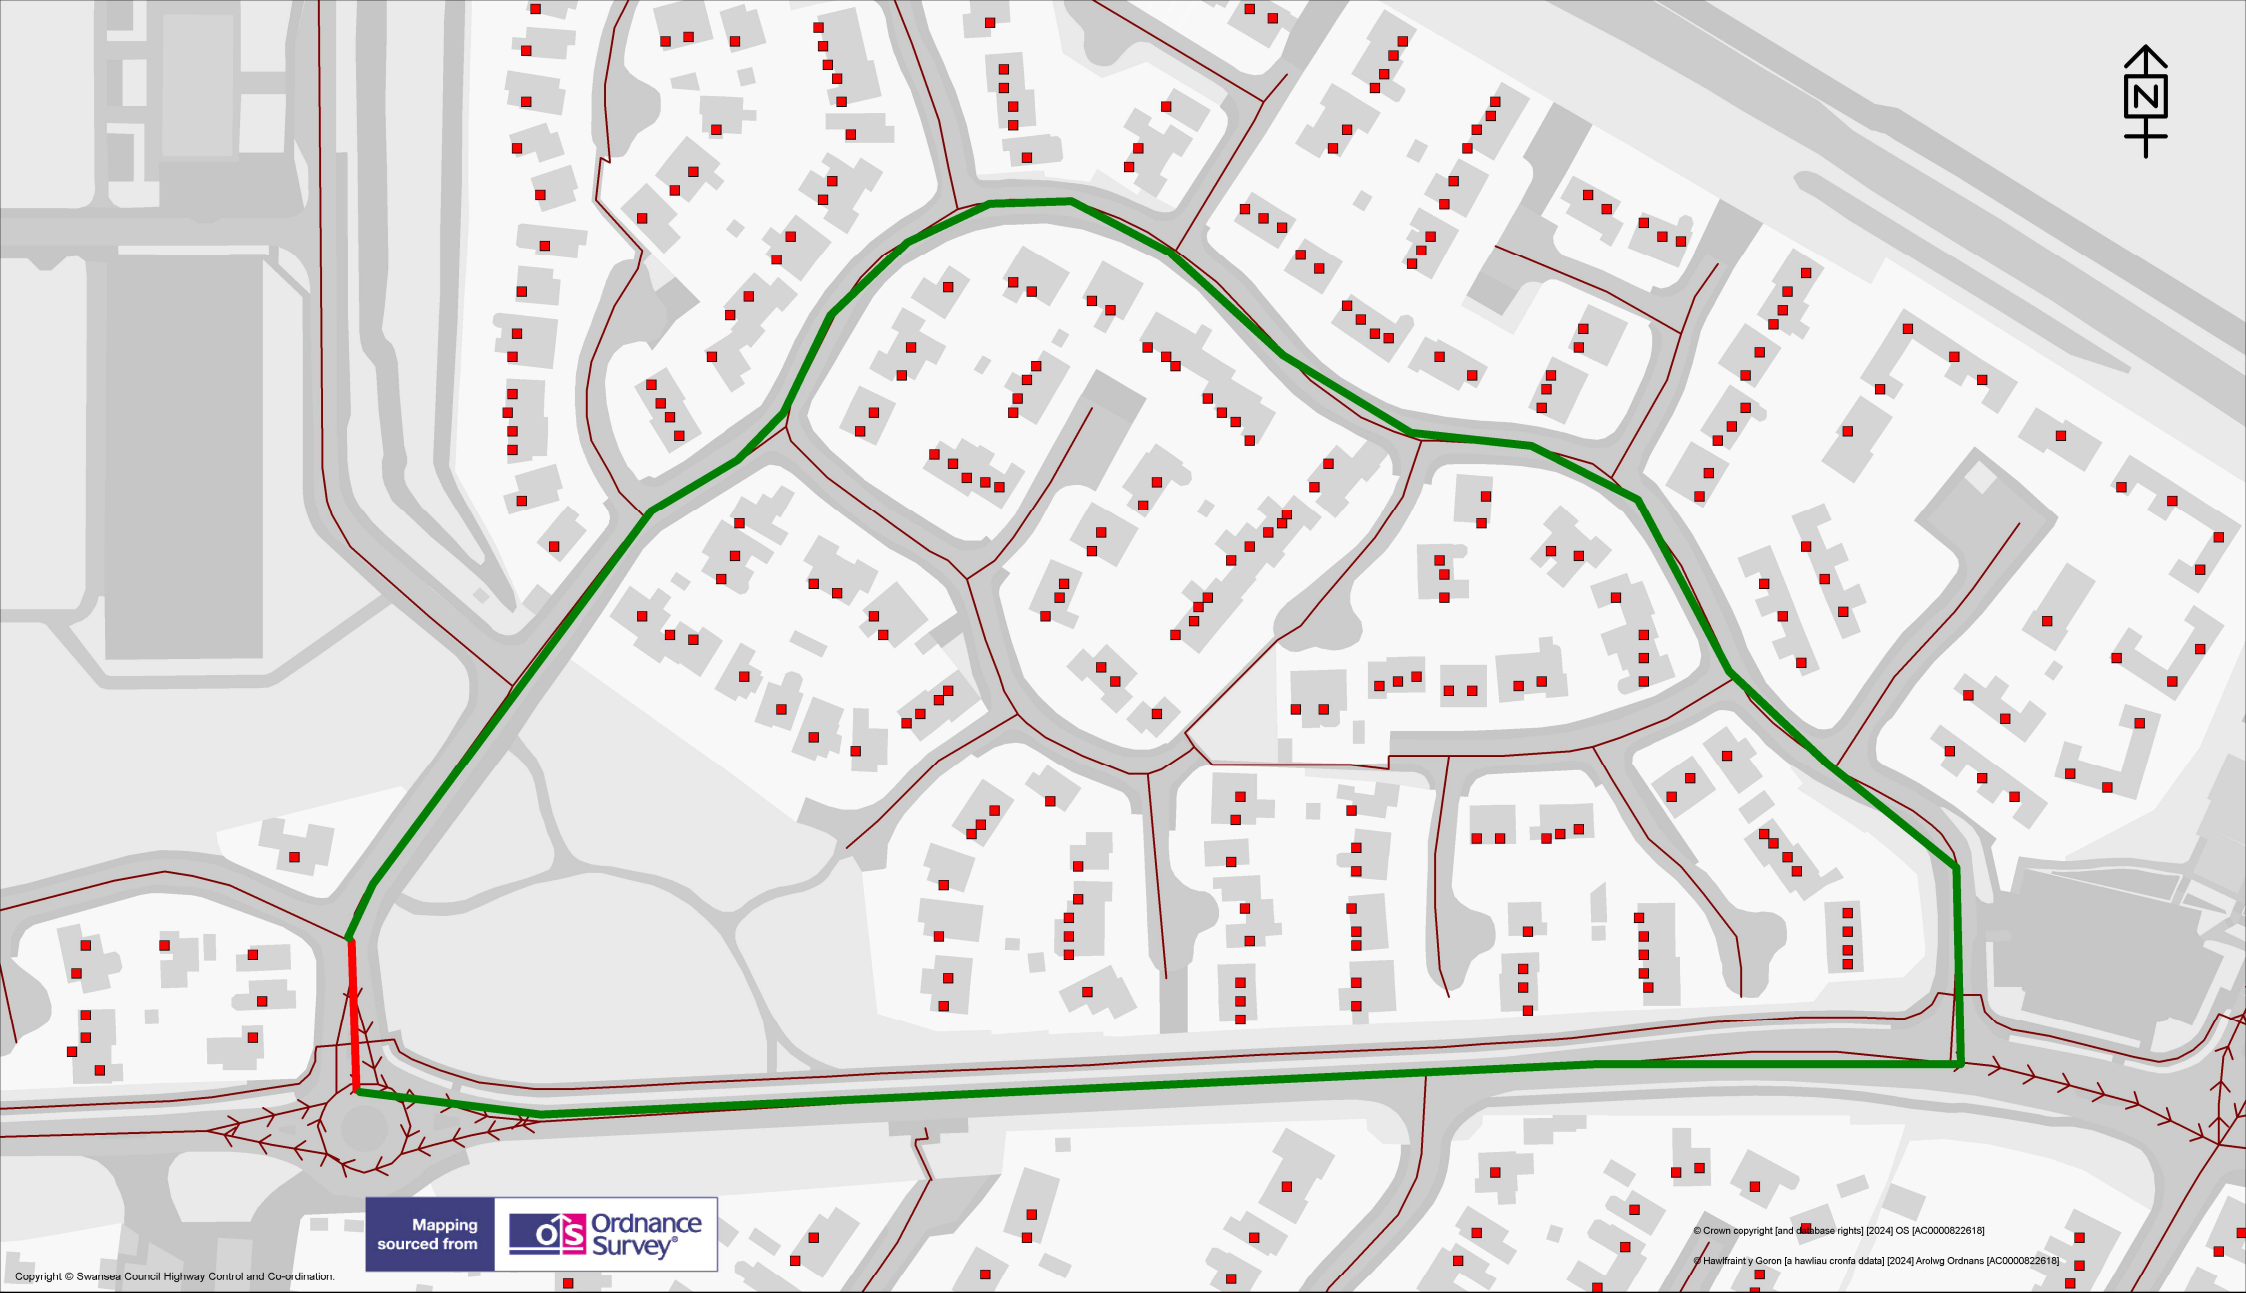


If you have any queries about this Notice please ring Dean Howard on 01792 841675

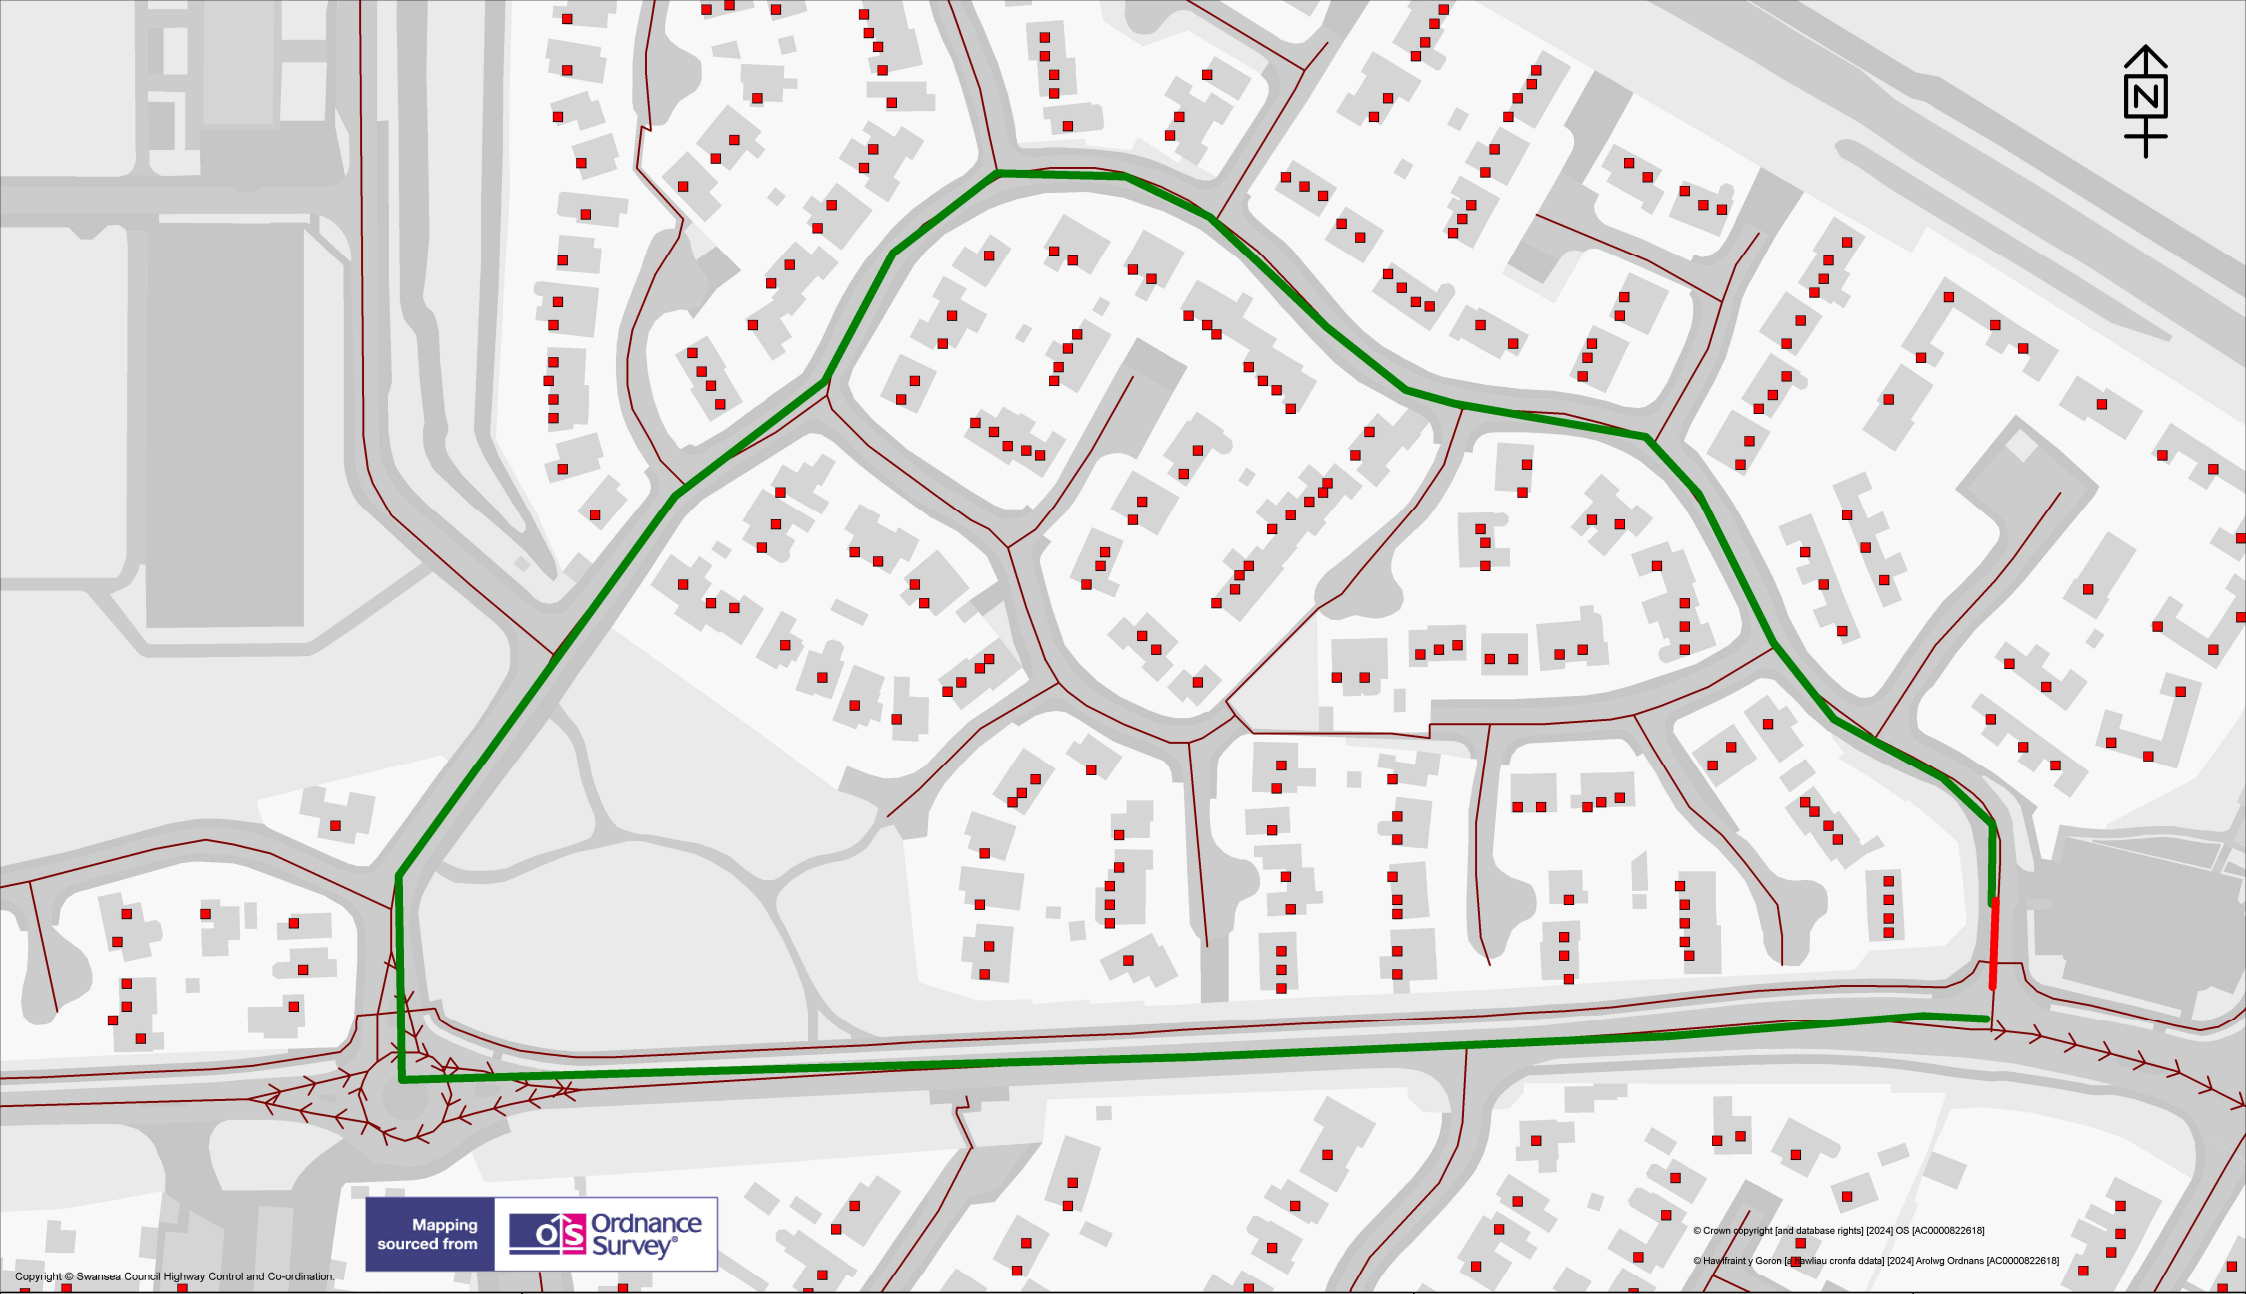

 Cyngor Abertawe Swansea Council	TEMPORARY TRAFFIC REGULATION ORDER	KEY Temporary Road Closure  Alternative Route 	Scale 1:1631	
Highways and Transportation Mr Stuart Davies. Head of Highways City and County of Swansea, Station Road, Players Industrial Estate, Clydach, Swansea, SA6 5BJ	FFordd Beck East		Drawn GD	Checked GD
			Revision A	Date 14/04/2025
			Dwg/Ref.No. 4351A	



 Cyngor Abertawe Swansea Council	TEMPORARY TRAFFIC REGULATION ORDER	KEY Temporary Road Closure  Alternative Route 	Scale 1:1631	
Highways and Transportation Mr Stuart Davies. Head of Highways City and County of Swansea, Station Road, Players Industrial Estate, Clydach, Swansea, SA6 5BJ	FFordd Beck East		Drawn GD	Checked GD
			Revision A	Date 14/04/2025
			Dwg/Ref.No. 4351	