

**THE COUNCIL OF THE CITY AND COUNTY OF SWANSEA
CYNGOR DINAS A SIR ABERTAWE
TEMPORARY EMERGENCY ROAD CLOSURE
SEA VIEW, LLANMORLAIS, SWANSEA
NOTICE 2025**

NOTICE is hereby given by the Council of the City and County of Swansea in pursuance of its powers as contained in section 14 (2) of the Road Traffic Regulation Act 1984 (as amended) that from **Tuesday 15th April 2025** for a period of 21 days only (or until the works are completed whichever is sooner – it is anticipated that the work will take 3 days to complete), no person shall cause any vehicle to be driven as referred to in the schedule below. In order for Dwr Cymru Welsh Water to carry out emergency works to water main at the above location, it will be necessary to temporarily close the above road in part to vehicular traffic.

SCHEDULE

SCHEDULE – TEMPORARY EMERGENCY ROAD CLOSURE
SEA VIEW, LLANMORLAIS, SWANSEA

Sea View from its junction with Unclassified Section-Y1990 in a north easterly direction to its junction with New Road, a distance of approximately 1 Kilometre.

The alternative route for vehicular traffic will be via Unclassified Section-Y1990 and New Road, distance of 2 Kilometres.


Access for emergency vehicles and pedestrians to be maintained at all times.

The applicant will be responsible for the erection and maintenance of all advanced warning, Road Closed, diversion and alternative route signs in accordance with Chapter 8 of the Traffic Signs Manual and the Traffic Signs and Regulations and General Directions 2016 for the duration of the works.

Dated this 15th April 2025

D.J. SMITH
CHIEF LEGAL OFFICER/PRIF SWYDDOG CYFREITHIOL
LEGAL AND DEMOCRATIC SERVICES
GWASANAETHAU CYFREITHIOL, DEMOCRATAIDD A DEALLUSRWYDD
SWANSEA
ABERTAWE
SA1 3SN



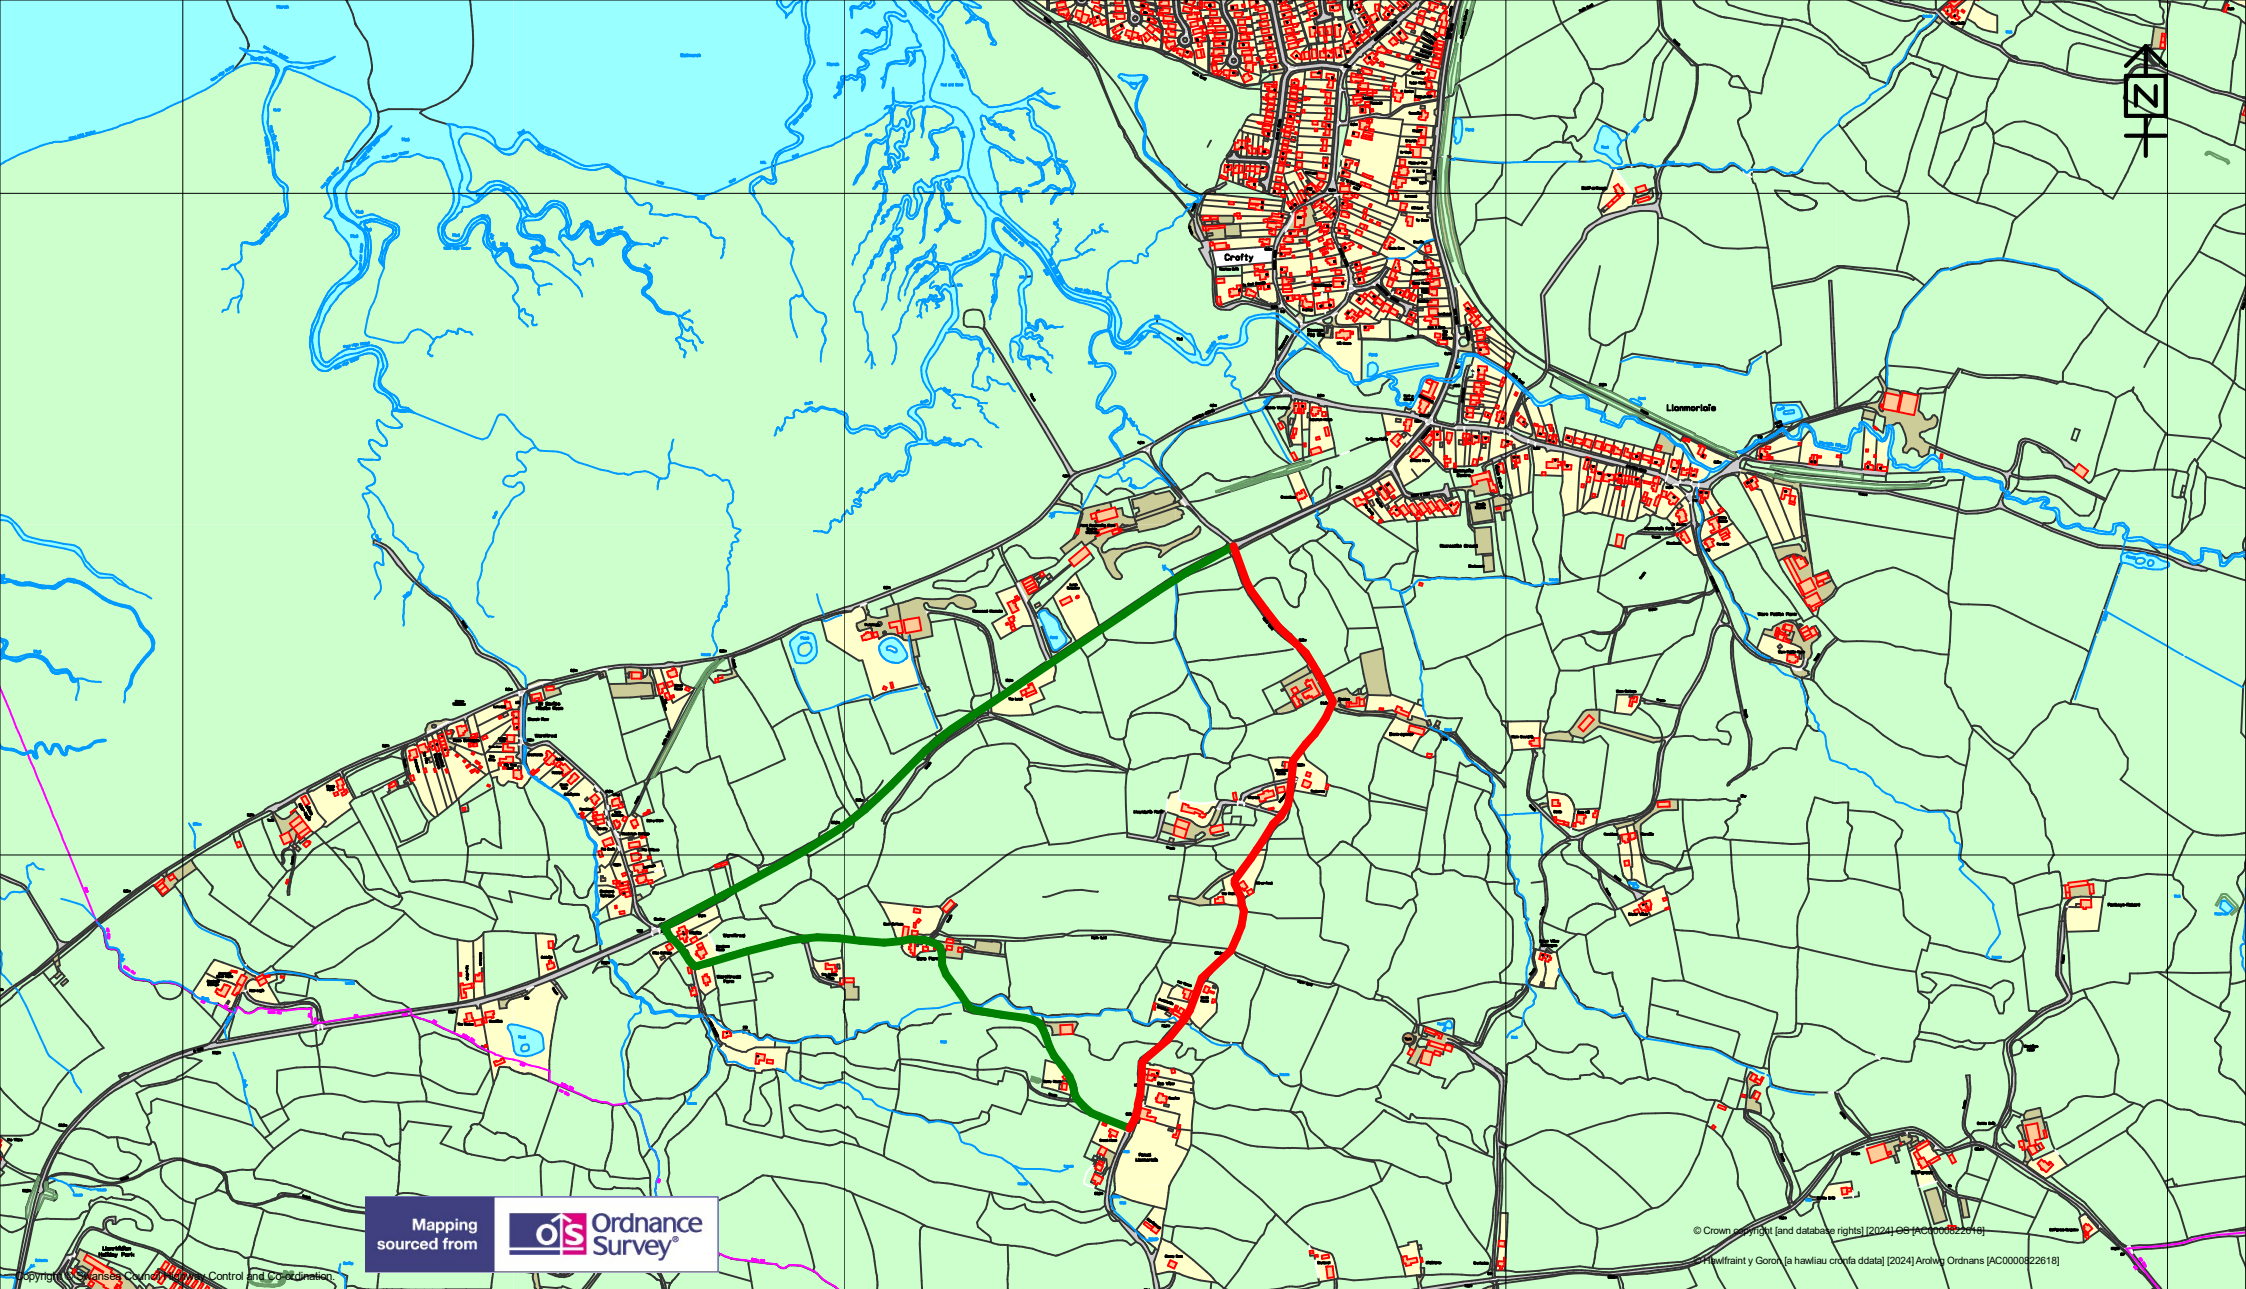

Highways and Transportation

Mr Stuart Davies,
Head of Highways
City and County of Swansea,
Station Road, Players Industrial Estate,
Clydach, Swansea, SA6 5BJ

TEMPORARY TRAFFIC REGULATION ORDER

4353 Sea View, Llanmorlais

KEY

- Temporary Road Closure 
- Alternative Route 

Scale
1:11429

Drawn RHYSH	Checked RHYSH
Revision A	Date 15/04/2025
Dwg/Ref.No. 4352	