

**THE COUNCIL OF THE CITY AND COUNTY OF SWANSEA  
CYNGOR DINAS A SIR ABERTAWE  
TEMPORARY EMERGENCY ROAD CLOSURE  
Y1802 LUNNON, SWANSEA  
NOTICE 2025**

**NOTICE** is hereby given by the Council of the City and County of Swansea in pursuance of its powers as contained in section 14 (2) of the Road Traffic Regulation Act 1984 (as amended) that from **1<sup>st</sup> May 2025** for a period of 21 days only (or until the works are completed whichever is sooner – it is anticipated that the work will take 6 days to complete), no person shall cause any vehicle to be driven as referred to in the schedule below. In order for DCWW to undertake works to repair a leaking water service, it will be necessary to temporarily close the above named road to vehicular traffic.

**SCHEDULE**

**SCHEDULE - TEMPORARY EMERGENCY ROAD CLOSURE**  
**Y1802 LUNNON, SWANSEA**

Y1802 from its junction with the un-named Y1803 outside property named Ty Haf in a easterly direction to its junction with the un-named Y1800 a distance of approximately 100 metres.

The alternative route for vehicular traffic will be via Unnamed Y1803, Unnamed Y1801, Unnamed Y1800 a distance of approximately 230 metres.

**THIS ROUTE IS SUITABLE FOR LIGHT TRAFFIC ONLY**

Similarly this route will operate in the reverse direction.


**Access for emergency vehicles and pedestrians to be maintained at all times.**




The applicant will be responsible for the erection and maintenance of all advanced warning, Road Closed, diversion and alternative route signs in accordance with Chapter 8 of the Traffic Signs Manual and the Traffic Signs and Regulations and General Directions 2016 for the duration of the works.

Dated this 1<sup>st</sup> May 2025

**D.J. SMITH  
CHIEF LEGAL OFFICER/PRIF SWYDDOG CYFREITHIOL  
LEGAL AND DEMOCRATIC SERVICES  
GWASANAETHAU CYFREITHIOL A DEMOCRATAIDD  
SWANSEA  
ABERTAWE  
SA1 3SN**

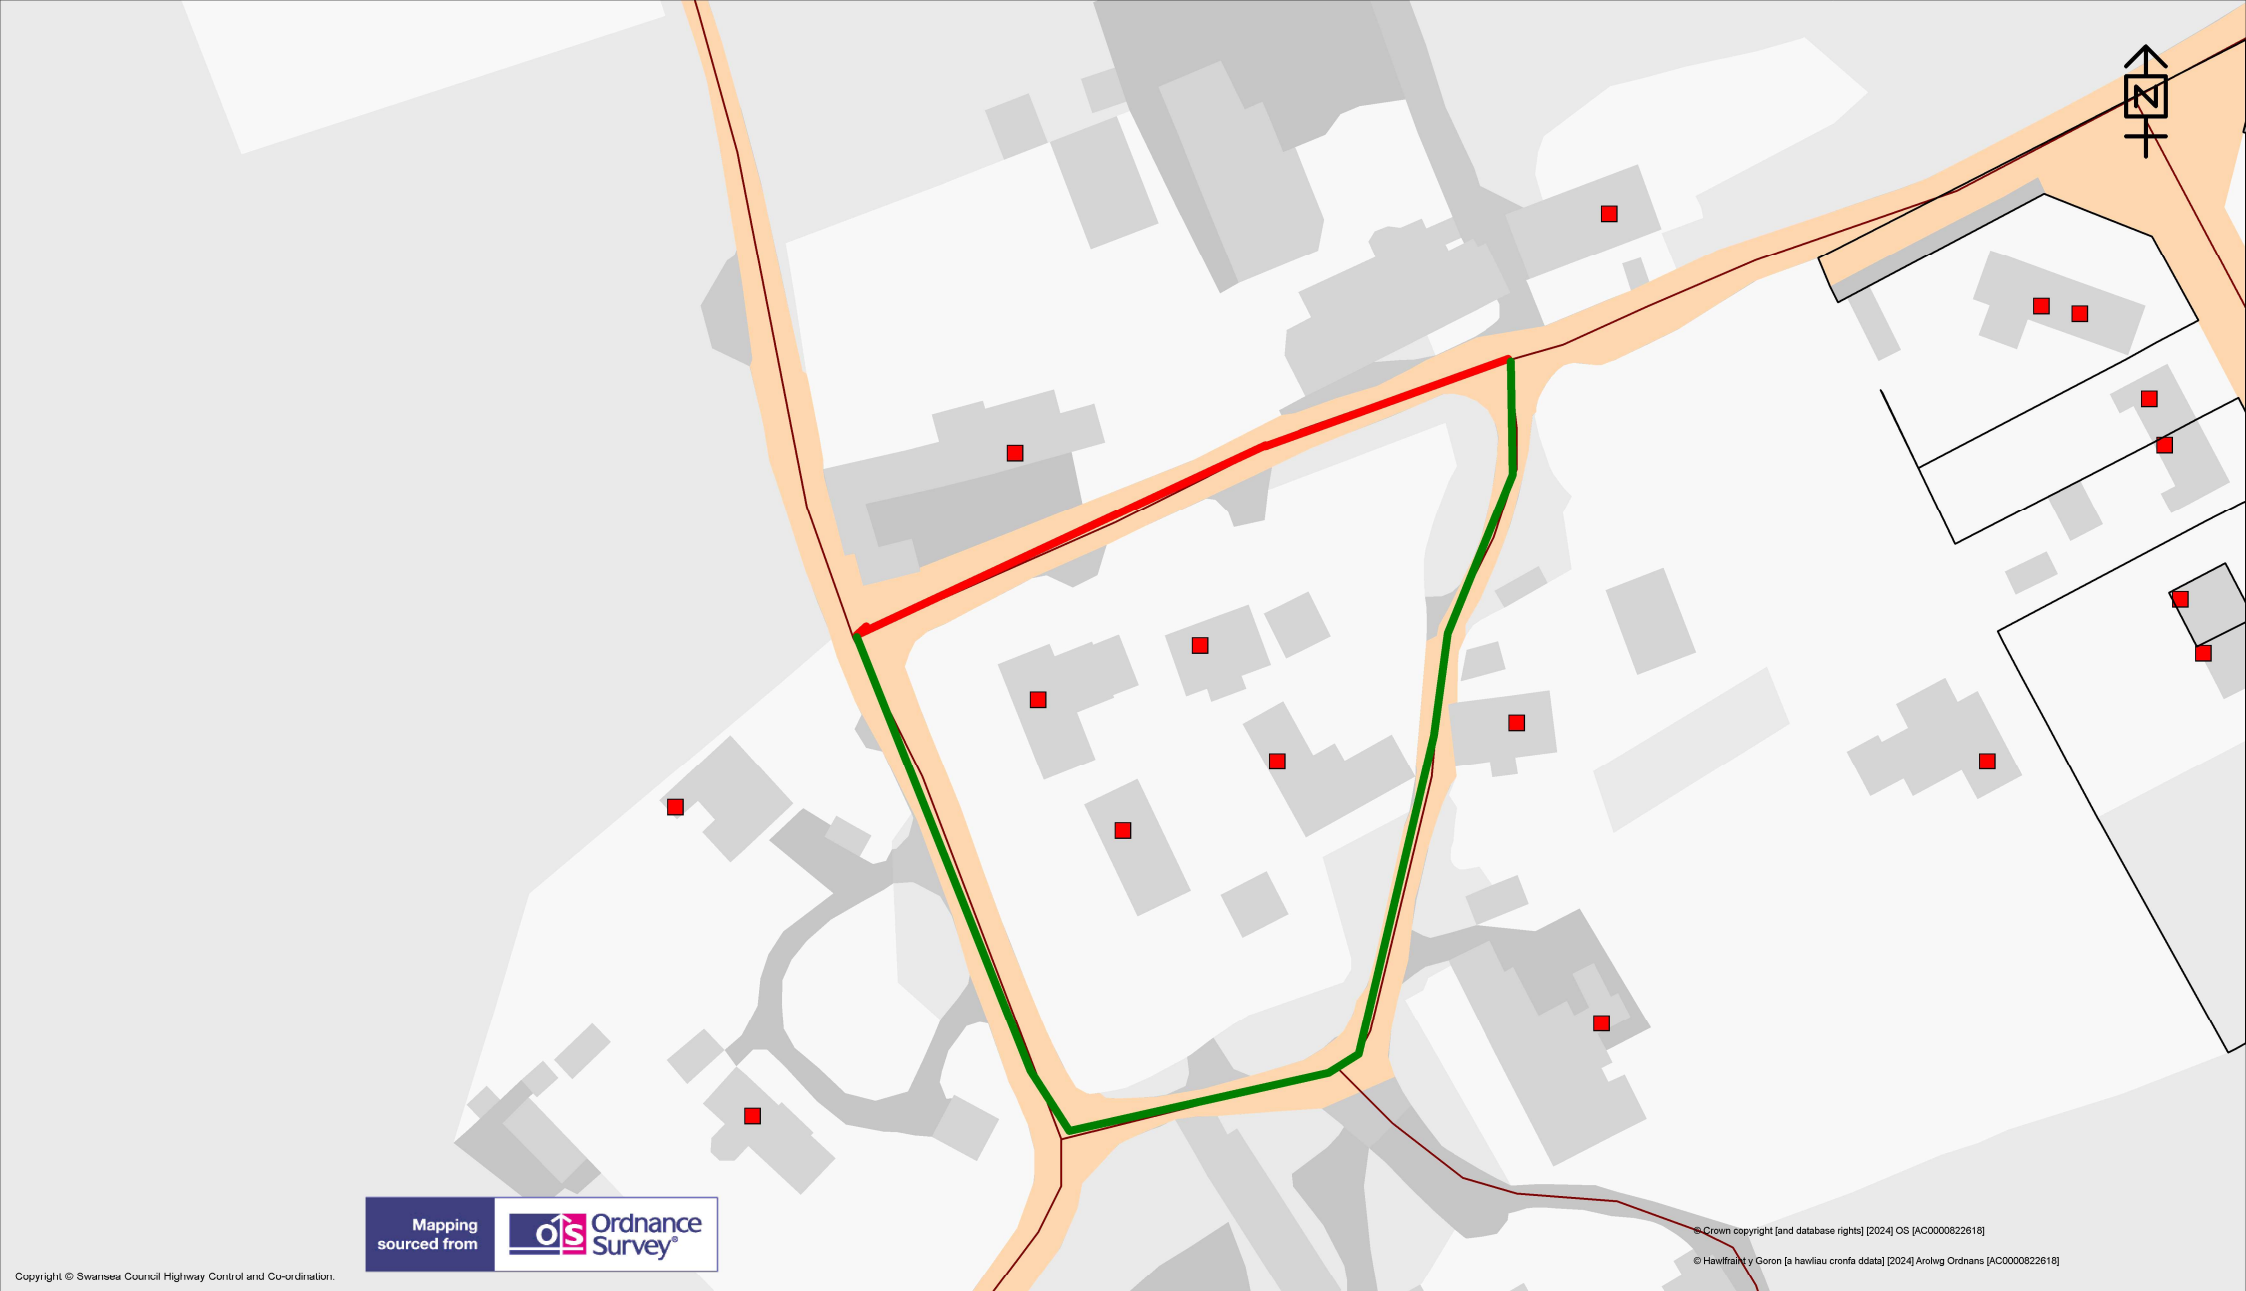



|   |   |  |   |                     |                    |
|---|---|--|---|---------------------|--------------------|
| <br><b>Cyngor Abertawe<br/>Swansea Council</b>  | <b>TEMPORARY TRAFFIC REGULATION ORDER</b> |  | <b>KEY</b><br><br><b>Temporary Road Closure</b> <br><br><b>Alternative Route</b>  | Scale<br>1:980      |                    |
|   | <b>Y1802 Lunnon</b>                       |  |   | Drawn<br>GD         | Checked<br>GD      |
|   |   |  |   | Revision<br>A       | Date<br>02/05/2025 |
|   |   |  |   | Dwg/Ref.No.<br>4361 |                    |
| <b>Highways and Transportation</b><br>Mr Stuart Davies.<br>Head of Highways<br>City and County of Swansea,<br>Station Road, Players Industrial Estate,<br>Clydach, Swansea, SA6 5BJ |   |  |   |                     |                    |