

**THE COUNCIL OF THE CITY AND COUNTY OF SWANSEA
CYNGOR DINAS A SIR ABERTAWE
TEMPORARY ROAD CLOSURE
ACCESS LANE, OFF 277-278 OXFORD STREET, SWANSEA.
NOTICE 2025**

NOTICE is hereby given by the Council of the City and County of Swansea in pursuance of its powers as contained in section 14 (2) of the Road Traffic Regulation Act 1984 (as amended) that from **Friday 23rd May 2025** for a period of 21 days only (or until the works are completed whichever is sooner – Works are anticipated to take 18 months to complete and therefore this notice will be extended by an Order application in due course), no person shall cause any vehicle to be driven as referred to in the schedule below. In order for Swansea Council Corporate Property Services to carry out refurbishment works to (former BHS store) 277-278 Oxford Street it will be necessary to temporarily close the above lane to pedestrian footfall.

SCHEDULE

SCHEDULE – TEMPORARY ROAD CLOSURE
ACCESS LANE, OFF 277-278 OXFORD STREET

Access lane in a north-westerly direction adjacent to 277-278 Oxford Street from its junction with Oxford Street for a distance of approximately 55 metres.

The alternative route for pedestrian footfall will be via the car park rear of Marks & Spencer Portland Street and Oxford Street, a distance of approximately 260 metres.

There is no alternative route for vehicular traffic.


Access for emergency vehicles to be maintained at all times.

The applicant will be responsible for the erection and maintenance of all advanced warning, Road Closed, diversion and alternative route signs in accordance with Chapter 8 of the Traffic Signs Manual and the Traffic Signs and Regulations and General Directions 2016 for the duration of the works.

Dated this 23rd May 2025

D.J. SMITH
CHIEF LEGAL OFFICER/PRIF SWYDDOG CYFREITHIOL
LEGAL AND DEMOCRATIC SERVICES
GWASANAETHAU CYFREITHIOL A DEMOCRATAIDD
SWANSEA
ABERTAWE
SA1 3SN



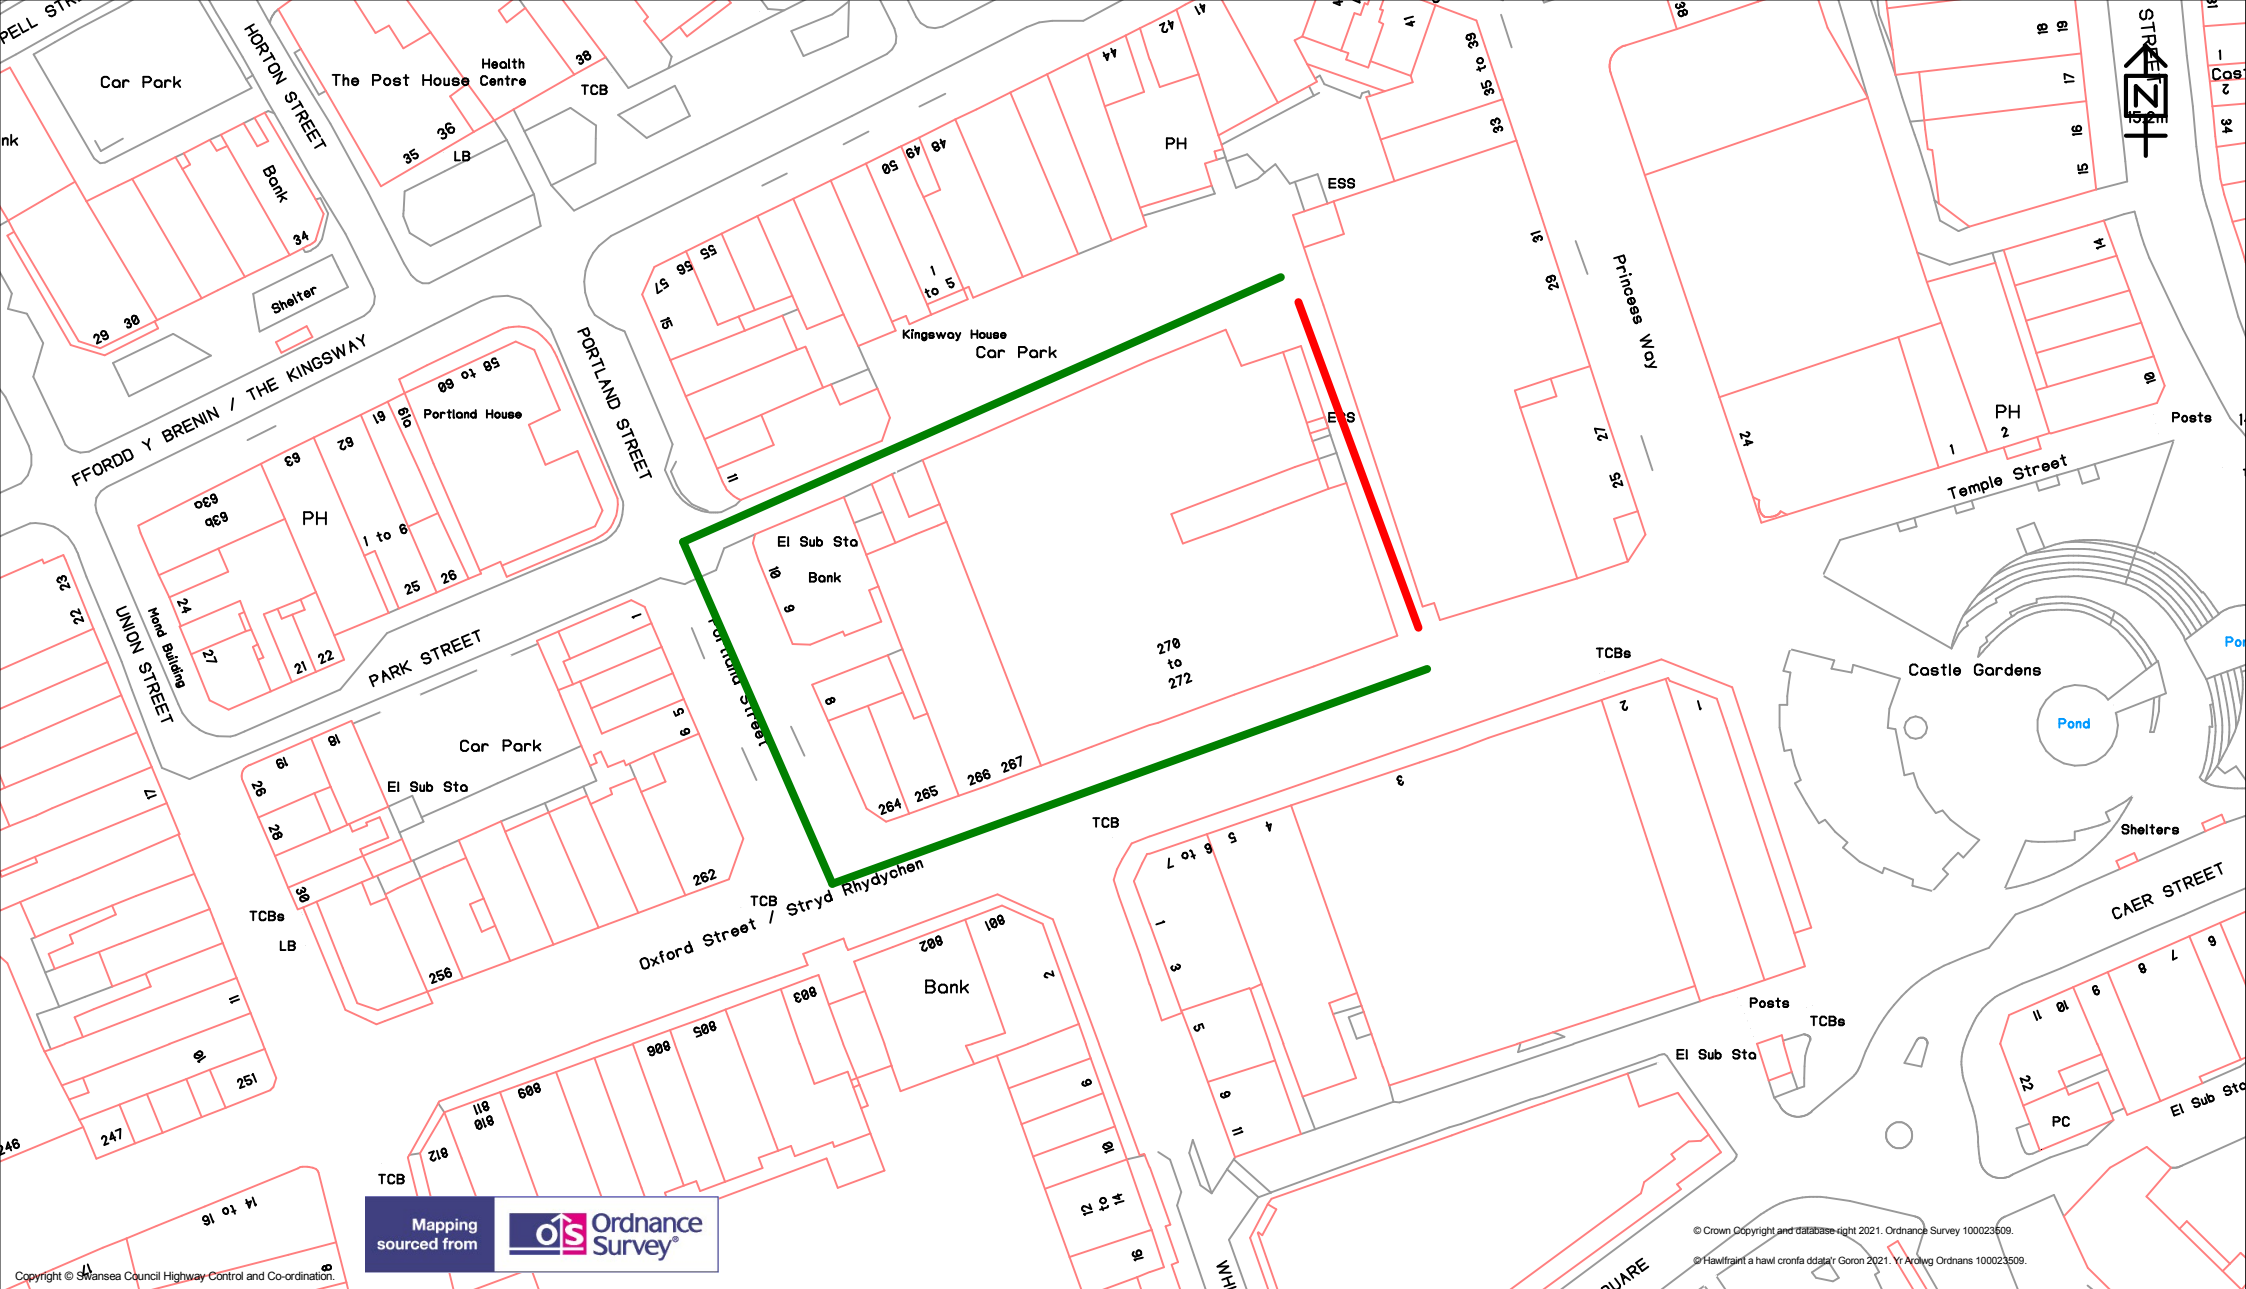

Mapping
sourced from



© Crown Copyright and database right 2021. Ordnance Survey 100023509.
© Hawtprint a hawl cronfa ddatal' Goron 2021. Yr Arolwg Ordnans 100023509.

City & County of Swansea
Cinas A Sir Abertawe



Highways and Transportation

Mr Stuart Davies,
Head of Highways
City and County of Swansea,
Station Road, Players Industrial Estate,
Clydach, Swansea, SA6 5BJ

TEMPORARY TRAFFIC REGULATION ORDER

ACCESS LANE OFF OXFORD STREET, CITY CENTRE.

KEY

Temporary Road Closure 
Alternative Route 

Scale
1:1155

Drawn DH	Checked DH
Revision A	Date 11/10/2021
Dwg/Ref.No. 3243	