

THE COUNCIL OF THE CITY AND COUNTY OF SWANSEA
CYNGOR DINAS A SIR ABERTAWE
TEMPORARY EMERGENCY ROAD CLOSURE
OVERLAND ROAD (PART), MUMBLES, SWANSEA
NOTICE 2025

NOTICE is hereby given by the Council of the City and County of Swansea in pursuance of its powers as contained in section 14 (2) of the Road Traffic Regulation Act 1984 (as amended) that from **Tuesday 3rd June 2025** for a period of 21 days only (or until the works are completed whichever is sooner – it is anticipated that the work will take 1 day to complete), no person shall cause any vehicle to be driven as referred to in the schedule below. In order for Dwr Cymru/Welsh Water to carry out works to repair a burst water main at the above location, it will be necessary to temporarily close Overland Road in part to vehicular traffic.

SCHEDULE
SCHEDULE - TEMPORARY EMERGENCY ROAD CLOSURE
OVERLAND ROAD (PART), MUMBLES

Overland Road (part) in a westerly direction from its junction with Woodville Road to its junction with Oakland Road, a distance of approximately 60 metres.

The alternative route for vehicular traffic will be in two parts

Part 1 West Bound :- via Woodville Road, Queens Road, Oakland Road, a distance of approximately 470 metres.

Part 2 East Bound :- via Oakland Road, Queens Road, Stanley Street, Newton Road, Chapel Street and Woodville Road, a distance of approximately 900 metres.

These routes are suitable for light vehicles only.

Access for emergency vehicles and pedestrians to be maintained at all times.


The applicant will be responsible for the erection and maintenance of all advanced warning, Road Closed, diversion and alternative route signs in accordance with Chapter 8 of the Traffic Signs Manual and the Traffic Signs and Regulations and General Directions 2016 for the duration of the works.

Dated this 4th June 2025

L A MOORE
CHIEF LEGAL OFFICER/PRIF SWYDDOG CYFREITHIOL
LEGAL AND DEMOCRATIC SERVICES
GWASANAETHAU CYFREITHIOL A DEMOCRATAIDD
SWANSEA
ABERTAWE
SA1 3SN



If you have any queries about this Notice please ring Dean Howard on 01792 841675

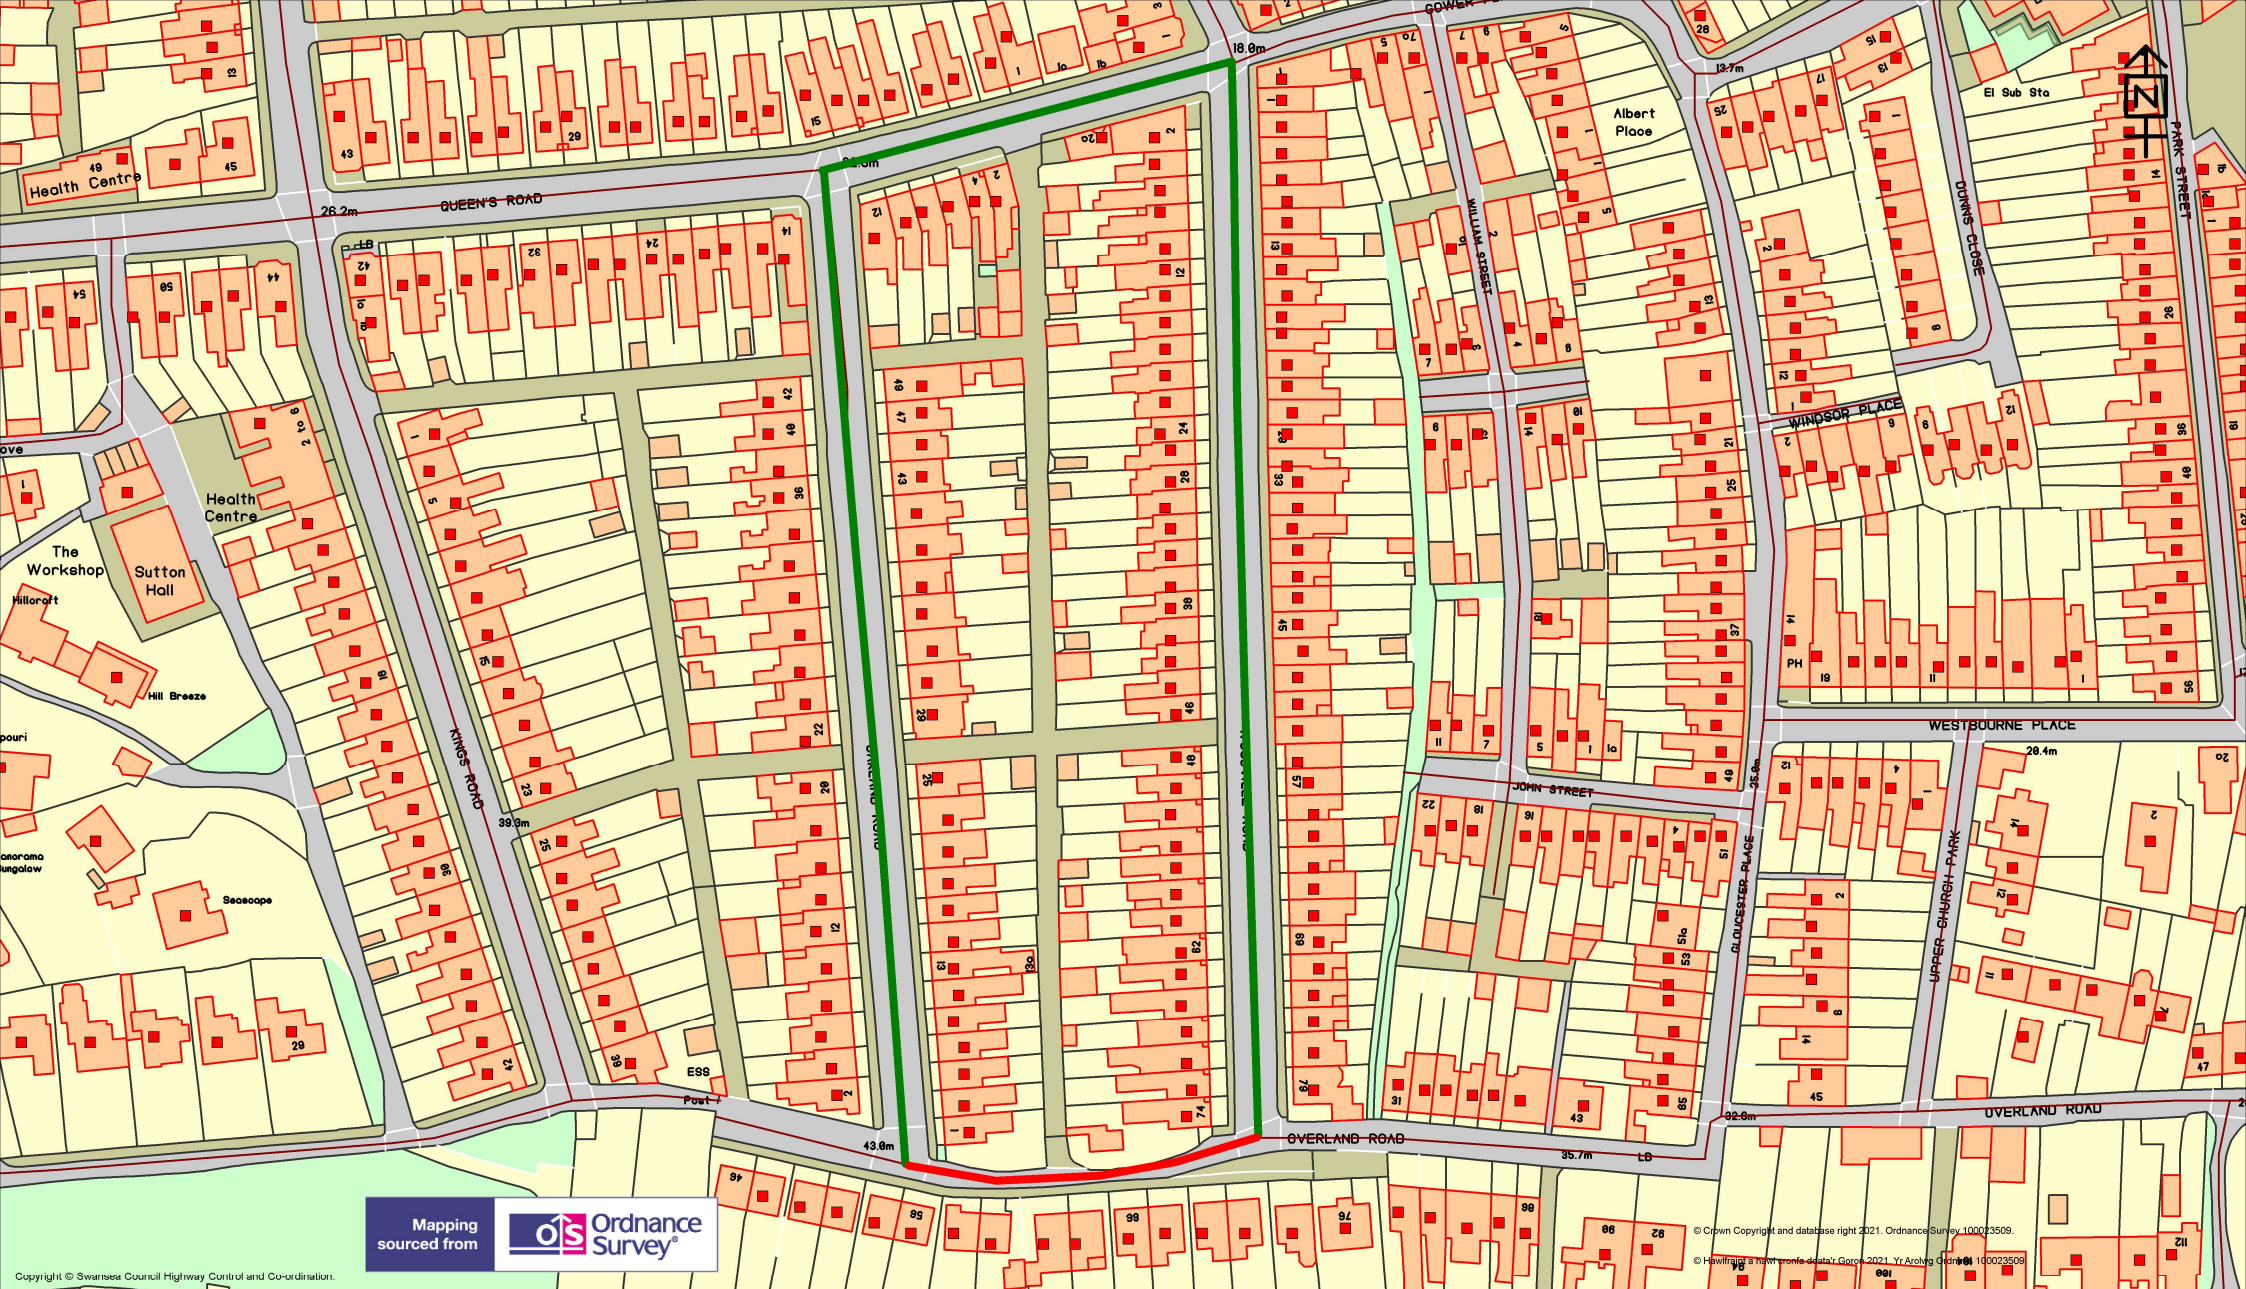

City & County of Swansea
Cinas A Sir Abertawe



Highways and Transportation

Mr Stuart Davies,
Head of Highways
City and County of Swansea,
Station Road, Players Industrial Estate,
Clydach, Swansea, SA6 5BJ

TEMPORARY TRAFFIC REGULATION ORDER

Oaklands Road Part 1

KEY

Temporary Road Closure

Alternative Route

Scale

1:1428

Drawn

GD

Checked

GD

Revision


A




Date

22/12/2021

Dwg/Ref.No.

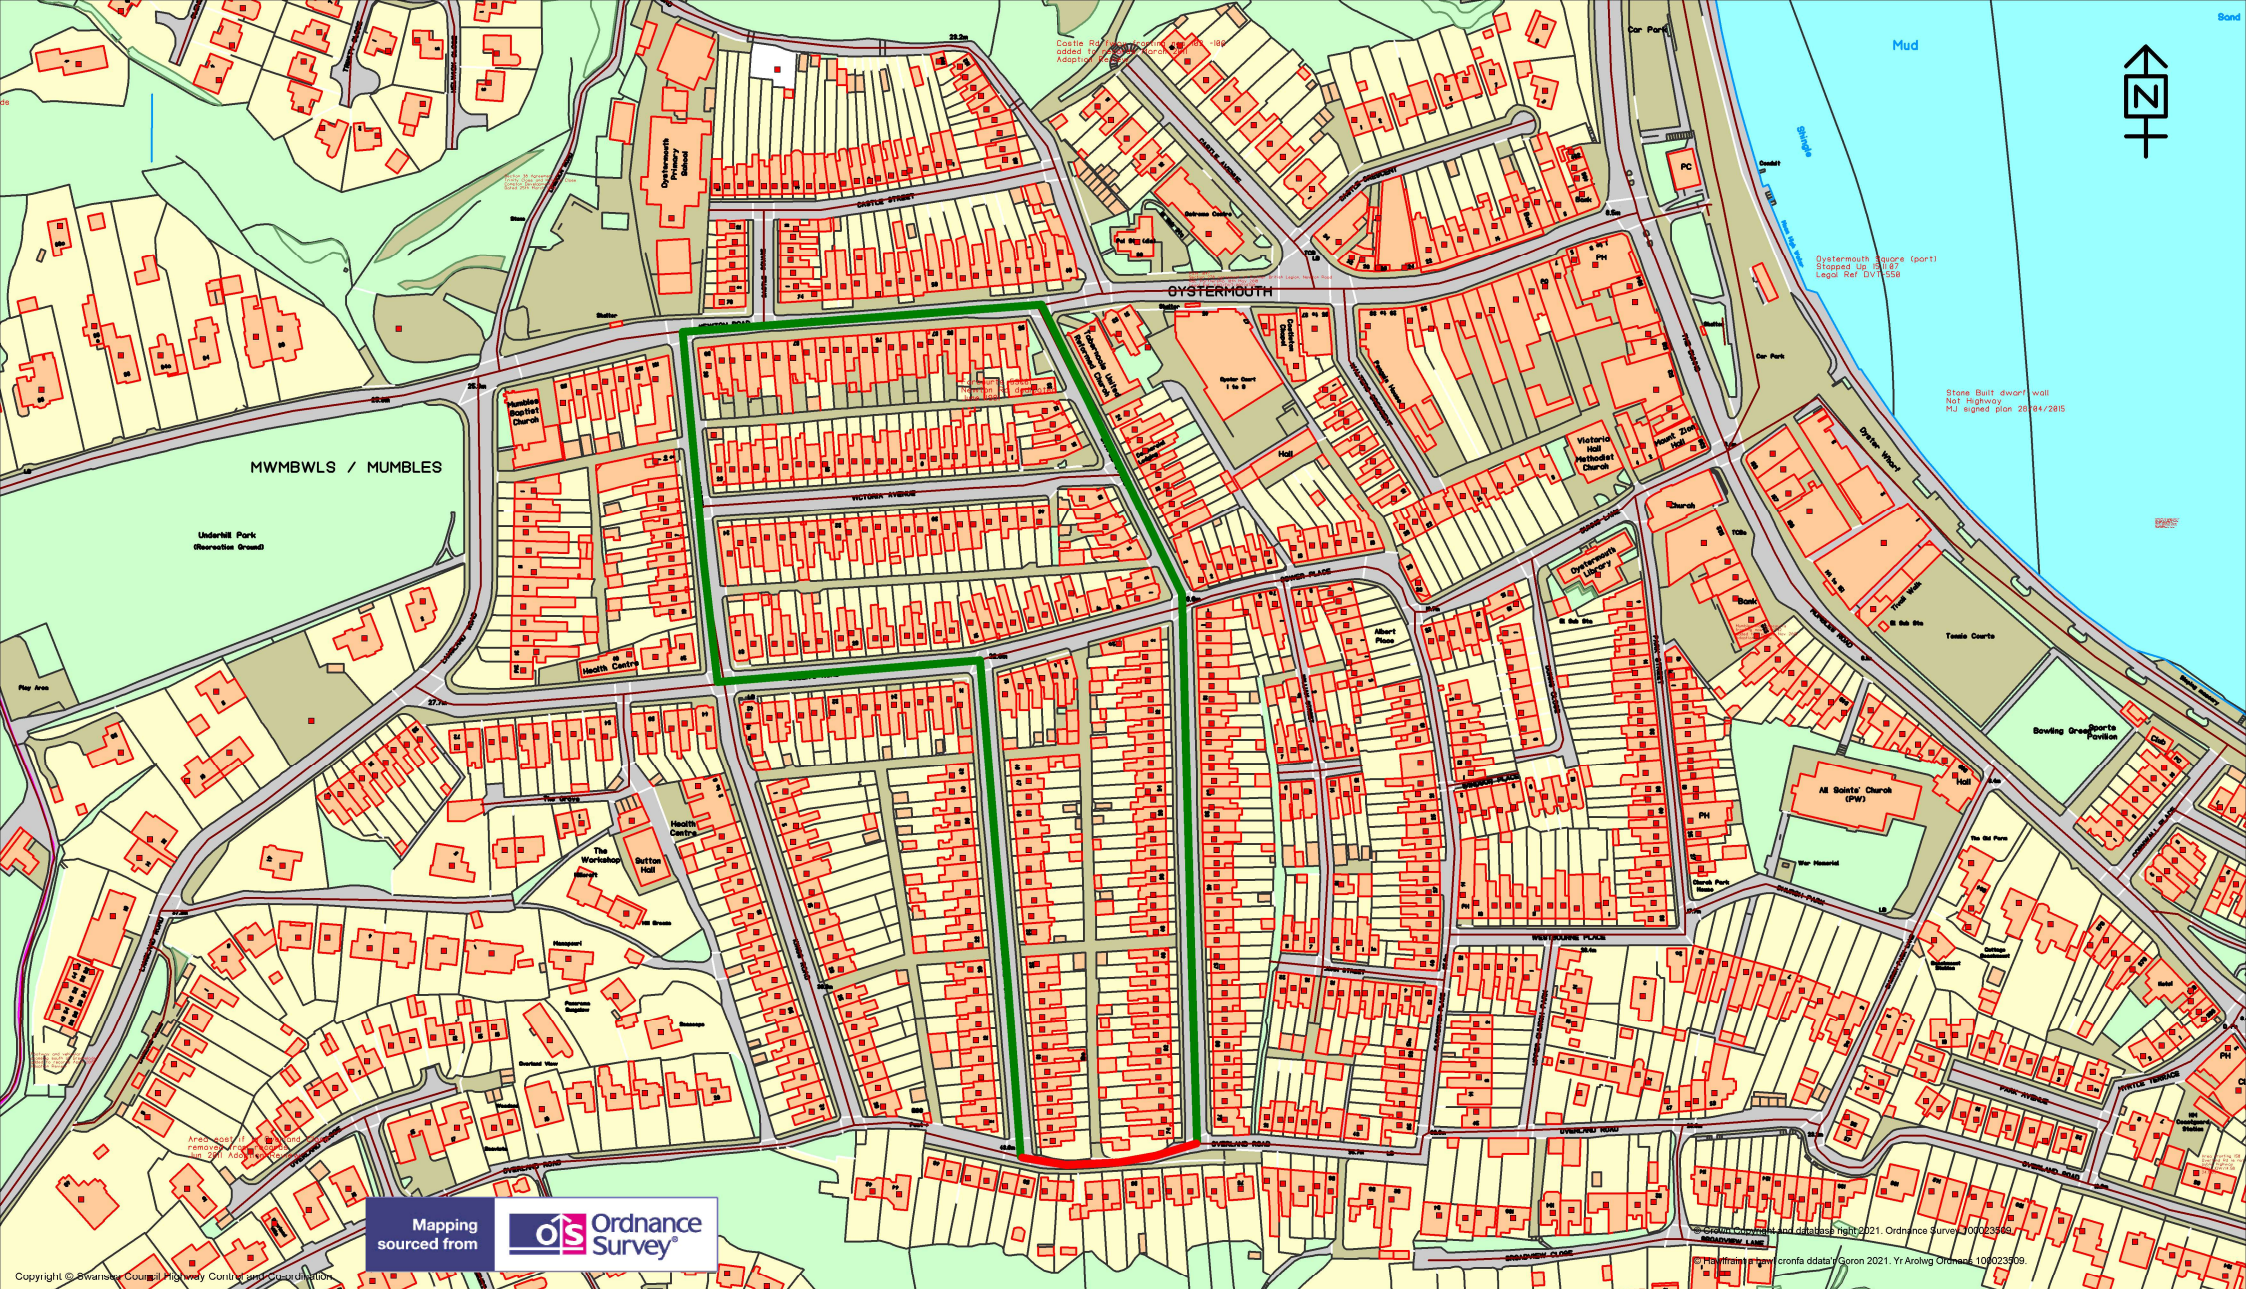3279



<div><div><div>City & County of Swansea</div><div>Cinas A Sir Abertawe</div></div><div></div></div>	TEMPORARY TRAFFIC REGULATION ORDER	<div>KEY</div> <div>Temporary Road Closure </div> <div>Alternative Route </div>	Scale 1:2857	
<div>Highways and Transportation</div> <div>Mr Stuart Davies, Head of Highways City and County of Swansea, Station Road, Players Industrial Estate, Clydach, Swansea, SA6 5BJ</div>	Oaklands Road Part 2		Drawn GD	Checked GD
			Revision A	Date 22/12/2021
			Dwg/Ref.No. 3279	