

**THE COUNCIL OF THE CITY AND COUNTY OF SWANSEA
CYNGOR DINAS A SIR ABERTAWE
BIKE WEEK & GREAT BIG GREEN WEEK EVENTS
PIER STREET, CITY CENTRE, SWANSEA
NOTICE 2025**

NOTICE is hereby given by the Council of the City and County of Swansea in pursuance of its powers as contained in section 14(1)(b) of the Road Traffic Regulation Act 1984 (as amended) that from Saturday 14th June 2025 for a period of 21 days only (or until the restrictions related to the event are no longer needed whichever is sooner – it is anticipated that the restrictions will be needed for 1 day), no person shall cause any vehicle to be driven or parked as referred to in the schedule below.

SCHEDULE

A Bike Week and Great Big Green Week Event is to take place on Saturday 14th June 2025 between 08.00am-14.00pm, as a result it will be considered necessary to temporarily restrict parking and temporarily close Pier Street.

The Event will be held at Pier Street in the City Centre/Waterfront area of Swansea.

Pier Street will be closed to vehicular traffic as per drawing number 2644.

Access for emergency vehicles and pedestrians to be maintained at all times.


The applicant will be responsible for the erection and maintenance of all advanced warning, Road Closed, diversion and alternative route signs in accordance with Chapter 8 of the Traffic Signs Manual and the Traffic Signs and Regulations and General Directions 2016 for the duration of the works.

Dated this 11th June 2025

**L A MOORE
CHIEF LEGAL OFFICER / PRIF SWYDDOG CYFREITHIOL
LEGAL & DEMOCRATIC SERVICES
GWASANAETHAU CYFREITHIOL A DEMOCRATAIDD SWANSEA
CIVIC CENTRE
CANOLFAN DDINESIG
SWANSEA
ABERTAWE
SA1 3SN**



If you have any queries about this Notice please ring Dean Howard on 01792 841675

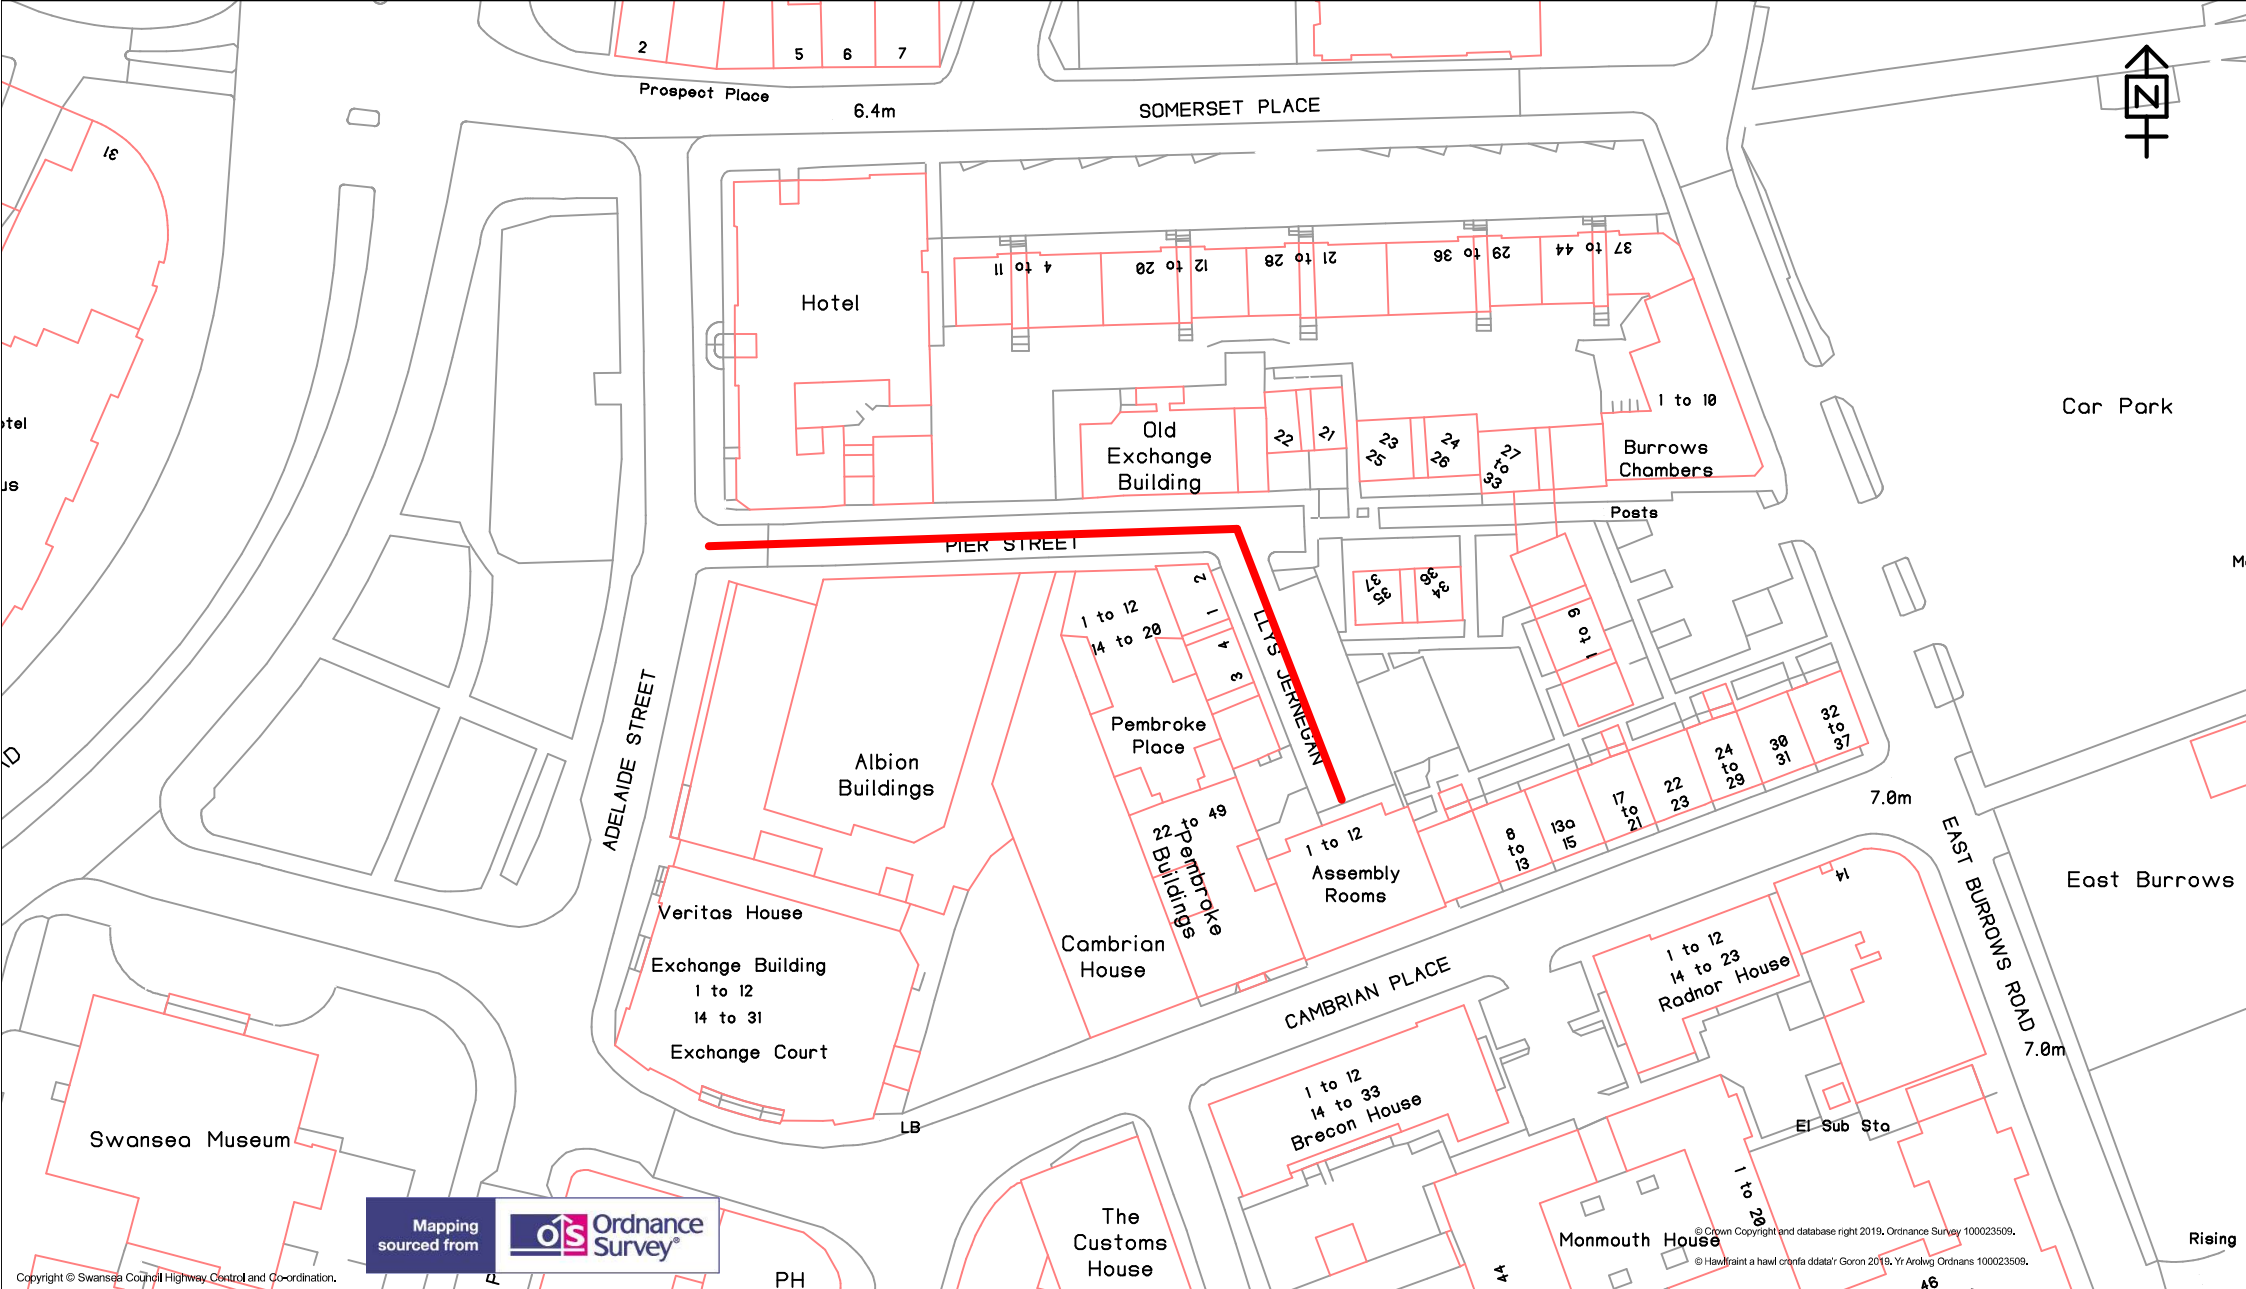

City & County of Swansea
Cinas A Sir Abertawe



Highways and Transportation

Mr Stuart Davies,
Head of Highways
City and County of Swansea,
Station Road, Players Industrial Estate,
Clydach, Swansea, SA6 5BJ

TEMPORARY TRAFFIC REGULATION ORDER

PIER STREET, CITY CENTRE, SWANSEA.

KEY

Temporary Road Closure



Alternative Route



Scale
1:988

Drawn DH	Checked DH
-------------	---------------

Revision A	Date 19/12/2019
---------------	--------------------

Dwg/Ref.No.
2644