

THE COUNCIL OF THE CITY AND COUNTY OF SWANSEA
CYNGOR DINAS A SIR ABERTAWE
TEMPORARY ROAD CLOSURES
GLAN YR AFON ROAD, WESTLAND AVENUE, SWANSEA
NOTICE 2025

NOTICE is hereby given that the Council of the City and County of Swansea in pursuance of its powers under the Road Traffic Regulation Act 1984 (as amended) intend to make an Order. In order for Swansea Council to undertake resurfacing works, it will be necessary to temporarily close the above named road to vehicular traffic.

SCHEDULE

SCHEDULE 1 – TEMPORARY ROAD CLOSURE
GLAN YR AFON ROAD, SWANSEA

Glan Yr Afon Road from its junction with A4118 Gower Road in a Northerly direction to its junction with Harlech Crescent a distance of approximately 350 Metres, 15/07/25 18:00 & 0:00 for 7 nights

The alternative route for vehicular traffic will be via the A4118 Gower Road, Pen Yr Heol Drive and Harlech Crescent a distance of approximately 1.2 kilometres.

Similarly, this route will operate in the reverse direction, drawing No 4343B

SCHEDULE 2 – TEMPORARY ROAD CLOSURE
WESTLAND AVENUE, & EASTMOOR PARK CRESCENT SWANSEA

Westland Avenue and Eastmoor Park Crescent from its junction with Chestnut Avenue over its entire length a distance of approximately 580 metres. 21/07/25, 07:30 & 17:00 for 5 days

There is no alternative route for vehicular traffic, drawing No 4343D


Access for emergency vehicles to be maintained at all times.




The maximum duration of the order is 18 months and it is anticipated the work will take **3 weeks** to complete effective from **Monday 14th July 2025**.


7th July 2025

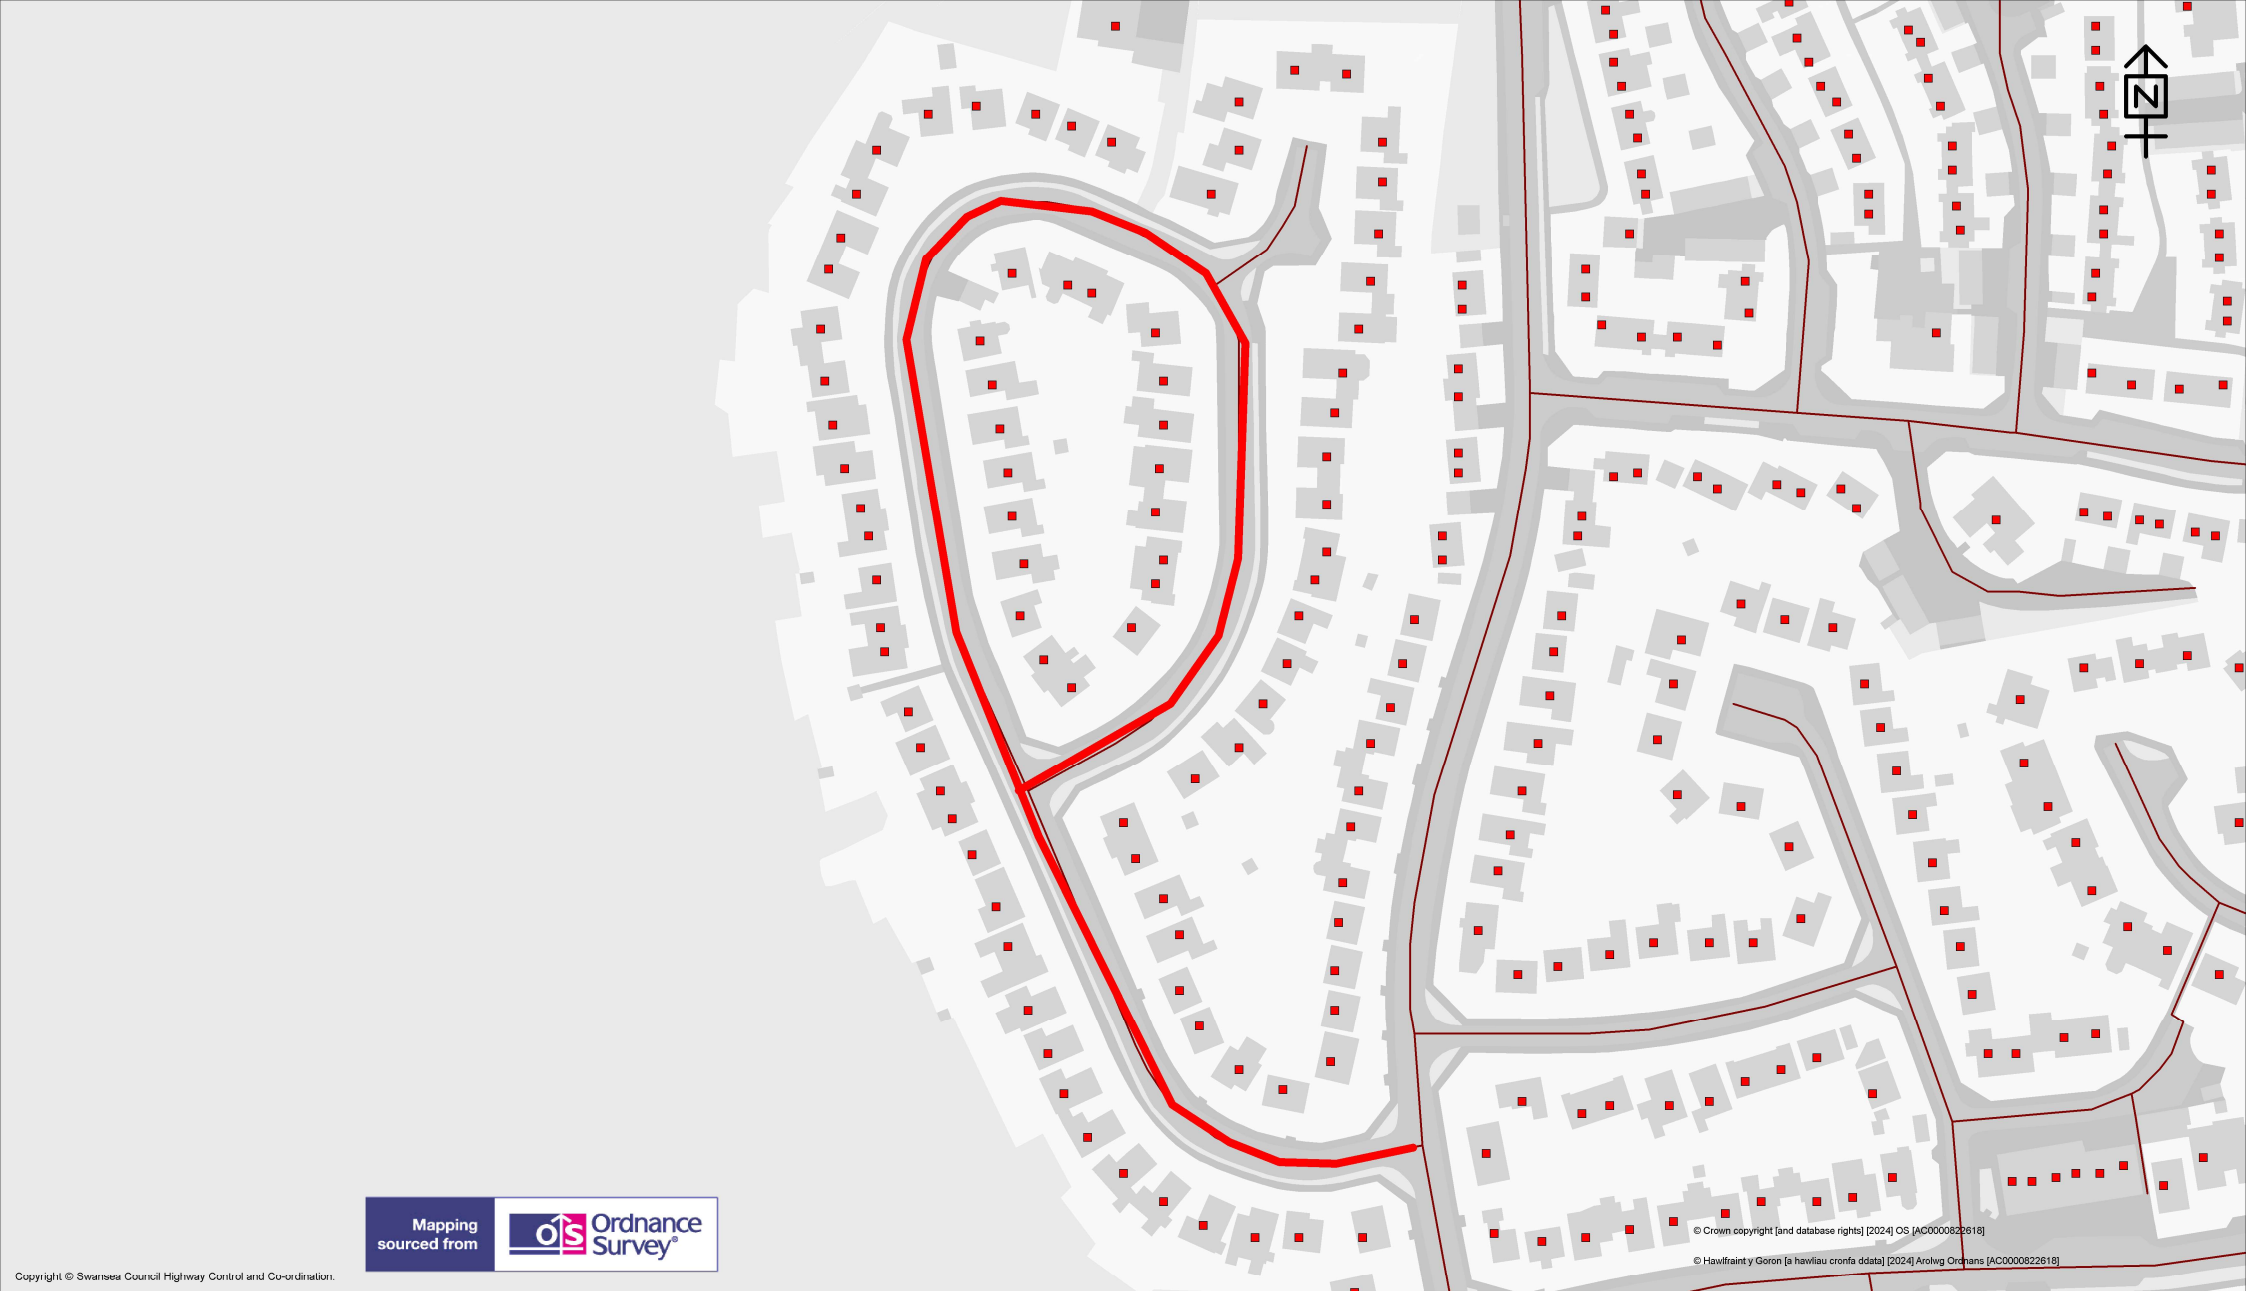


L A MOORE

CHIEF LEGAL OFFICER / PRIF SWYDDOG CYFREITHIOL
LEGAL & DEMOCRATIC SERVICES
GWASANAETHAU CYFREITHIOL A DEMOCRATAIDD

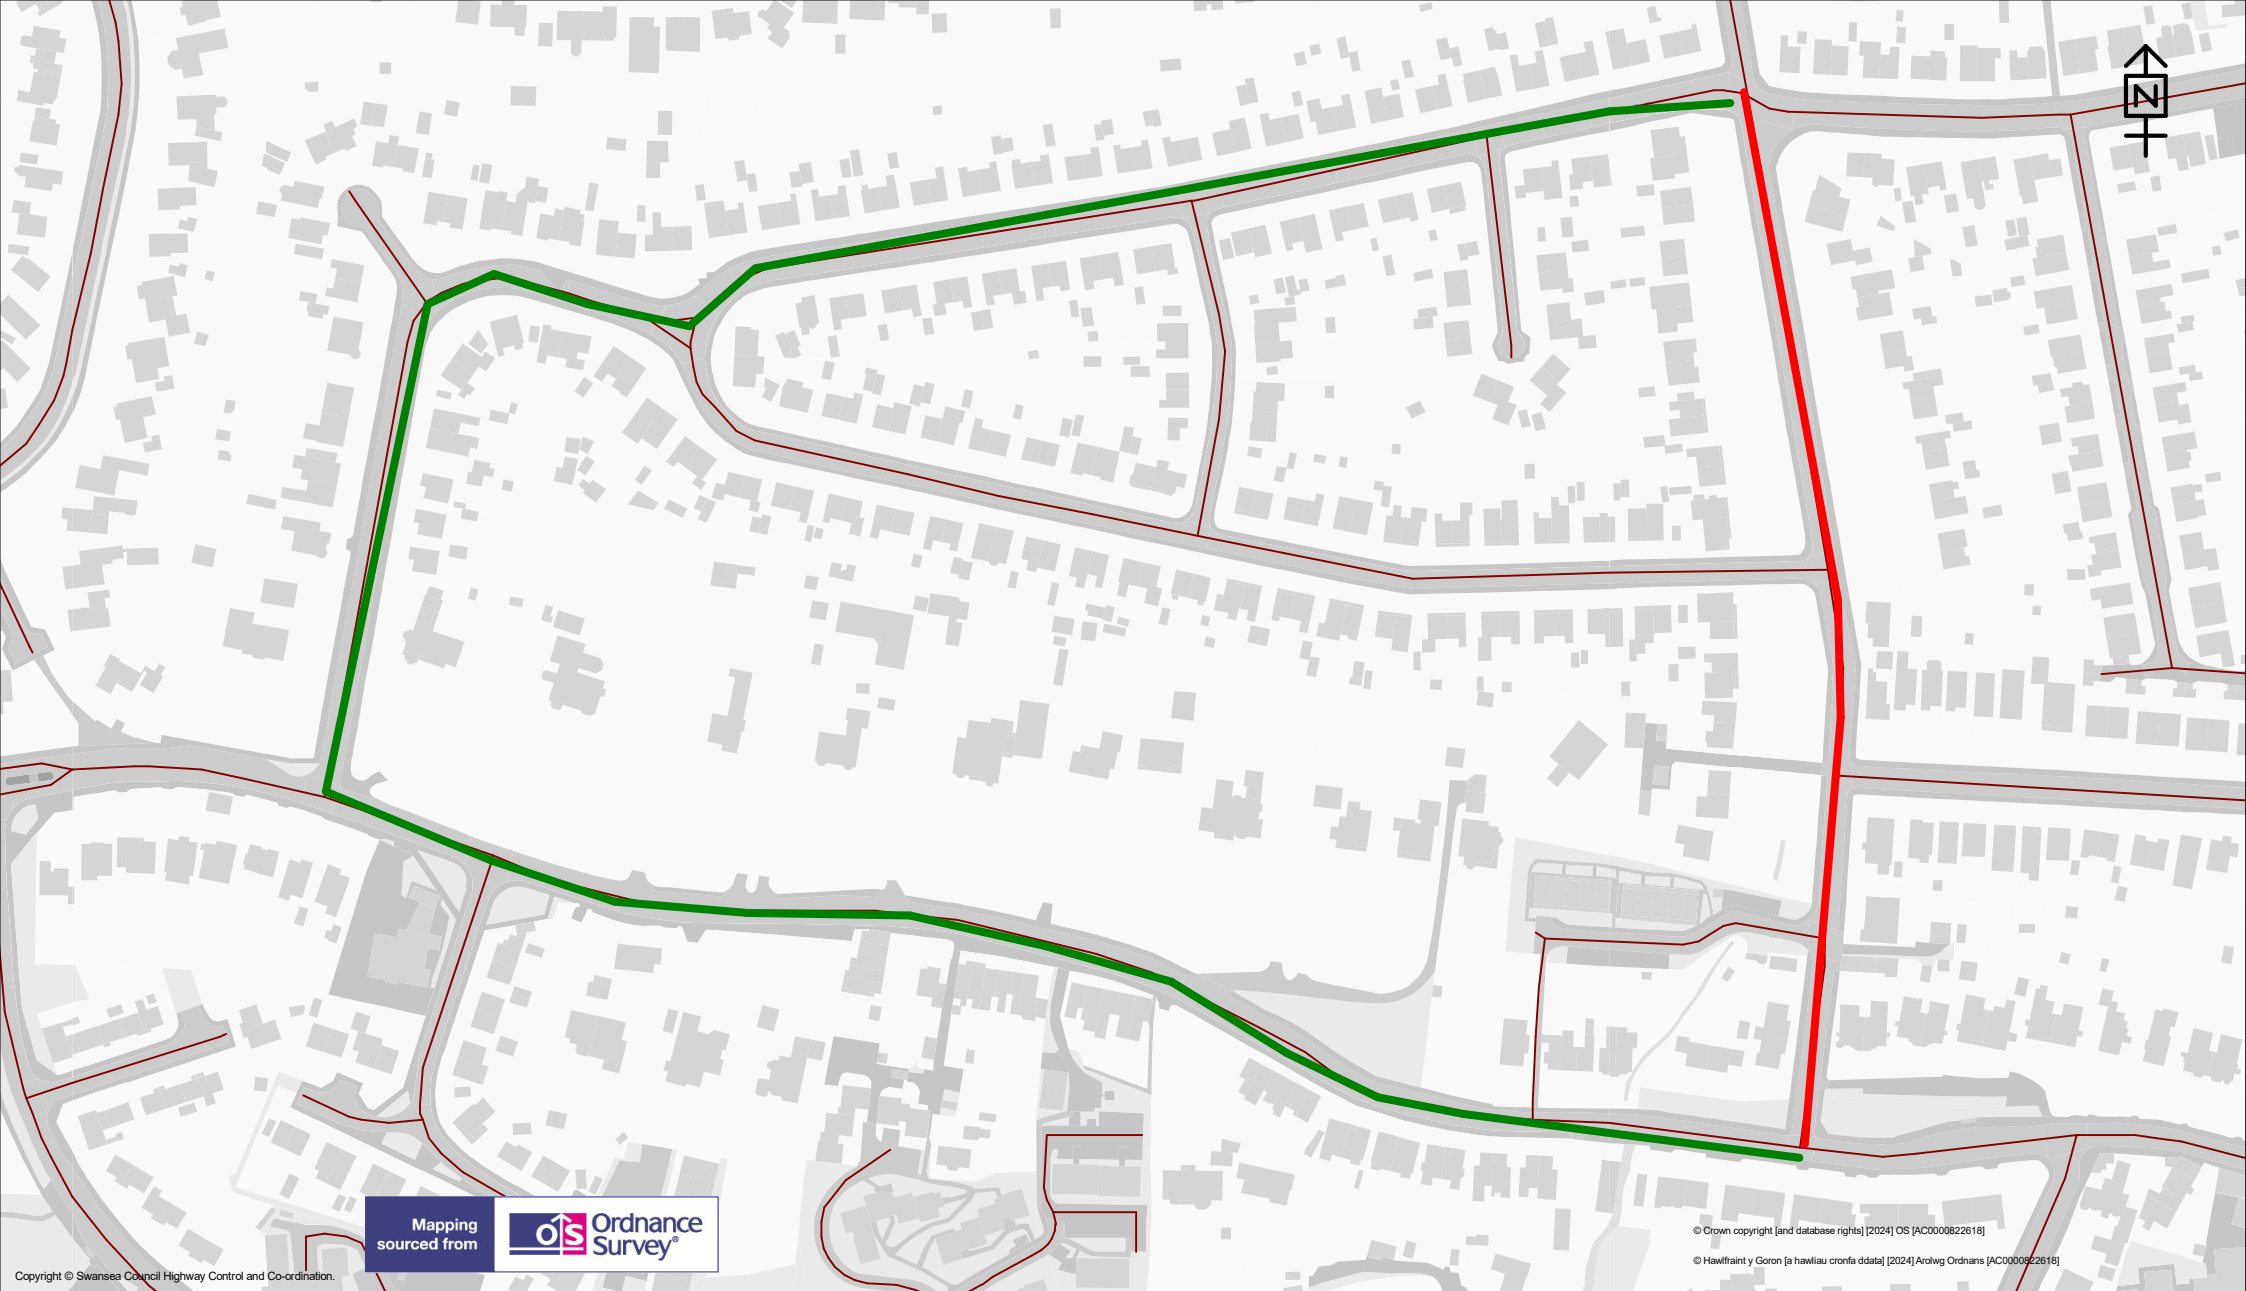

	TEMPORARY TRAFFIC REGULATION ORDER	<div>KEY</div> <div>Temporary Road Closure </div> <div>Alternative Route </div>	Scale 1:1898	
<div>Highways and Transportation</div> <div>Mr Stuart Davies.</div> <div>Head of Highways</div> <div>City and County of Swansea,</div> <div>Station Road, Players Industrial Estate,</div> <div>Clydach, Swansea, SA6 5BJ</div>	Westland Avenue		Drawn GD	Checked GD
			Revision A	Date 01/04/2025
			Dwg/Ref.No. 4343D	



 Cyngor Abertawe Swansea Council	TEMPORARY TRAFFIC REGULATION ORDER		KEY		Scale 1:2460	
	Glan Yr Afon Road		Temporary Road Closure 		Drawn GD	Checked GD
			Alternative Route 		Revision A	Date 31/03/2025
					Dwg/Ref.No. 4343 B	

Highways and Transportation

Mr Stuart Davies,
Head of Highways
City and County of Swansea,
Station Road, Players Industrial Estate,
Clydach, Swansea, SA6 5BJ