

**THE COUNCIL OF THE CITY AND COUNTY OF SWANSEA
CYNGOR DINAS A SIR ABERTAWE
EMERGENCY TEMPORARY ROAD CLOSURE
VICARAGE LANE, LLANGENNITH SWANSEA
NOTICE 2025**

NOTICE is hereby given by the Council of the City and County of Swansea in pursuance of its powers as contained in section 14 (2) of the Road Traffic Regulation Act 1984 (as amended) that from **Monday 21st July 2025** for a period of 21 days only (or until the works are completed whichever is sooner – it is anticipated that the work will take 1 day to complete), no person shall cause any vehicle to be driven as referred to in the schedule below. In order for Morrisons Water Services on behalf of Dwr Cymru Welsh Water to carry out works to repair a burst water main at the above location, it will be necessary to temporarily close the above road in part to vehicular traffic.

SCHEDULE

**SCHEDULE – EMERGENCY TEMPORARY ROAD CLOSURE
VICARAGE LANE, LLANGENNITH SWANSEA**

Vicarage Lane in a northerly direction from its junction with Well Park to outside property No 5, a distance of approximately 100 metres.

There is no alternative route for vehicular traffic, residents will have access with long delays expected.


Access for emergency vehicles and pedestrians to be maintained at all times.

The applicant will be responsible for the erection and maintenance of all advanced warning, Road Closed, diversion and alternative route signs in accordance with Chapter 8 of the Traffic Signs Manual and the Traffic Signs and Regulations and General Directions 2016 for the duration of the works.




Dated this 21st July 2025

**L A MOORE
CHIEF LEGAL OFFICER/PRIF SWYDDOG CYFREITHIOL
LEGAL AND DEMOCRATIC SERVICES
GWASANAETHAU CYFREITHIOL A DEMOCRATAIDD
SWANSEA
ABERTAWE
SA1 3SN**

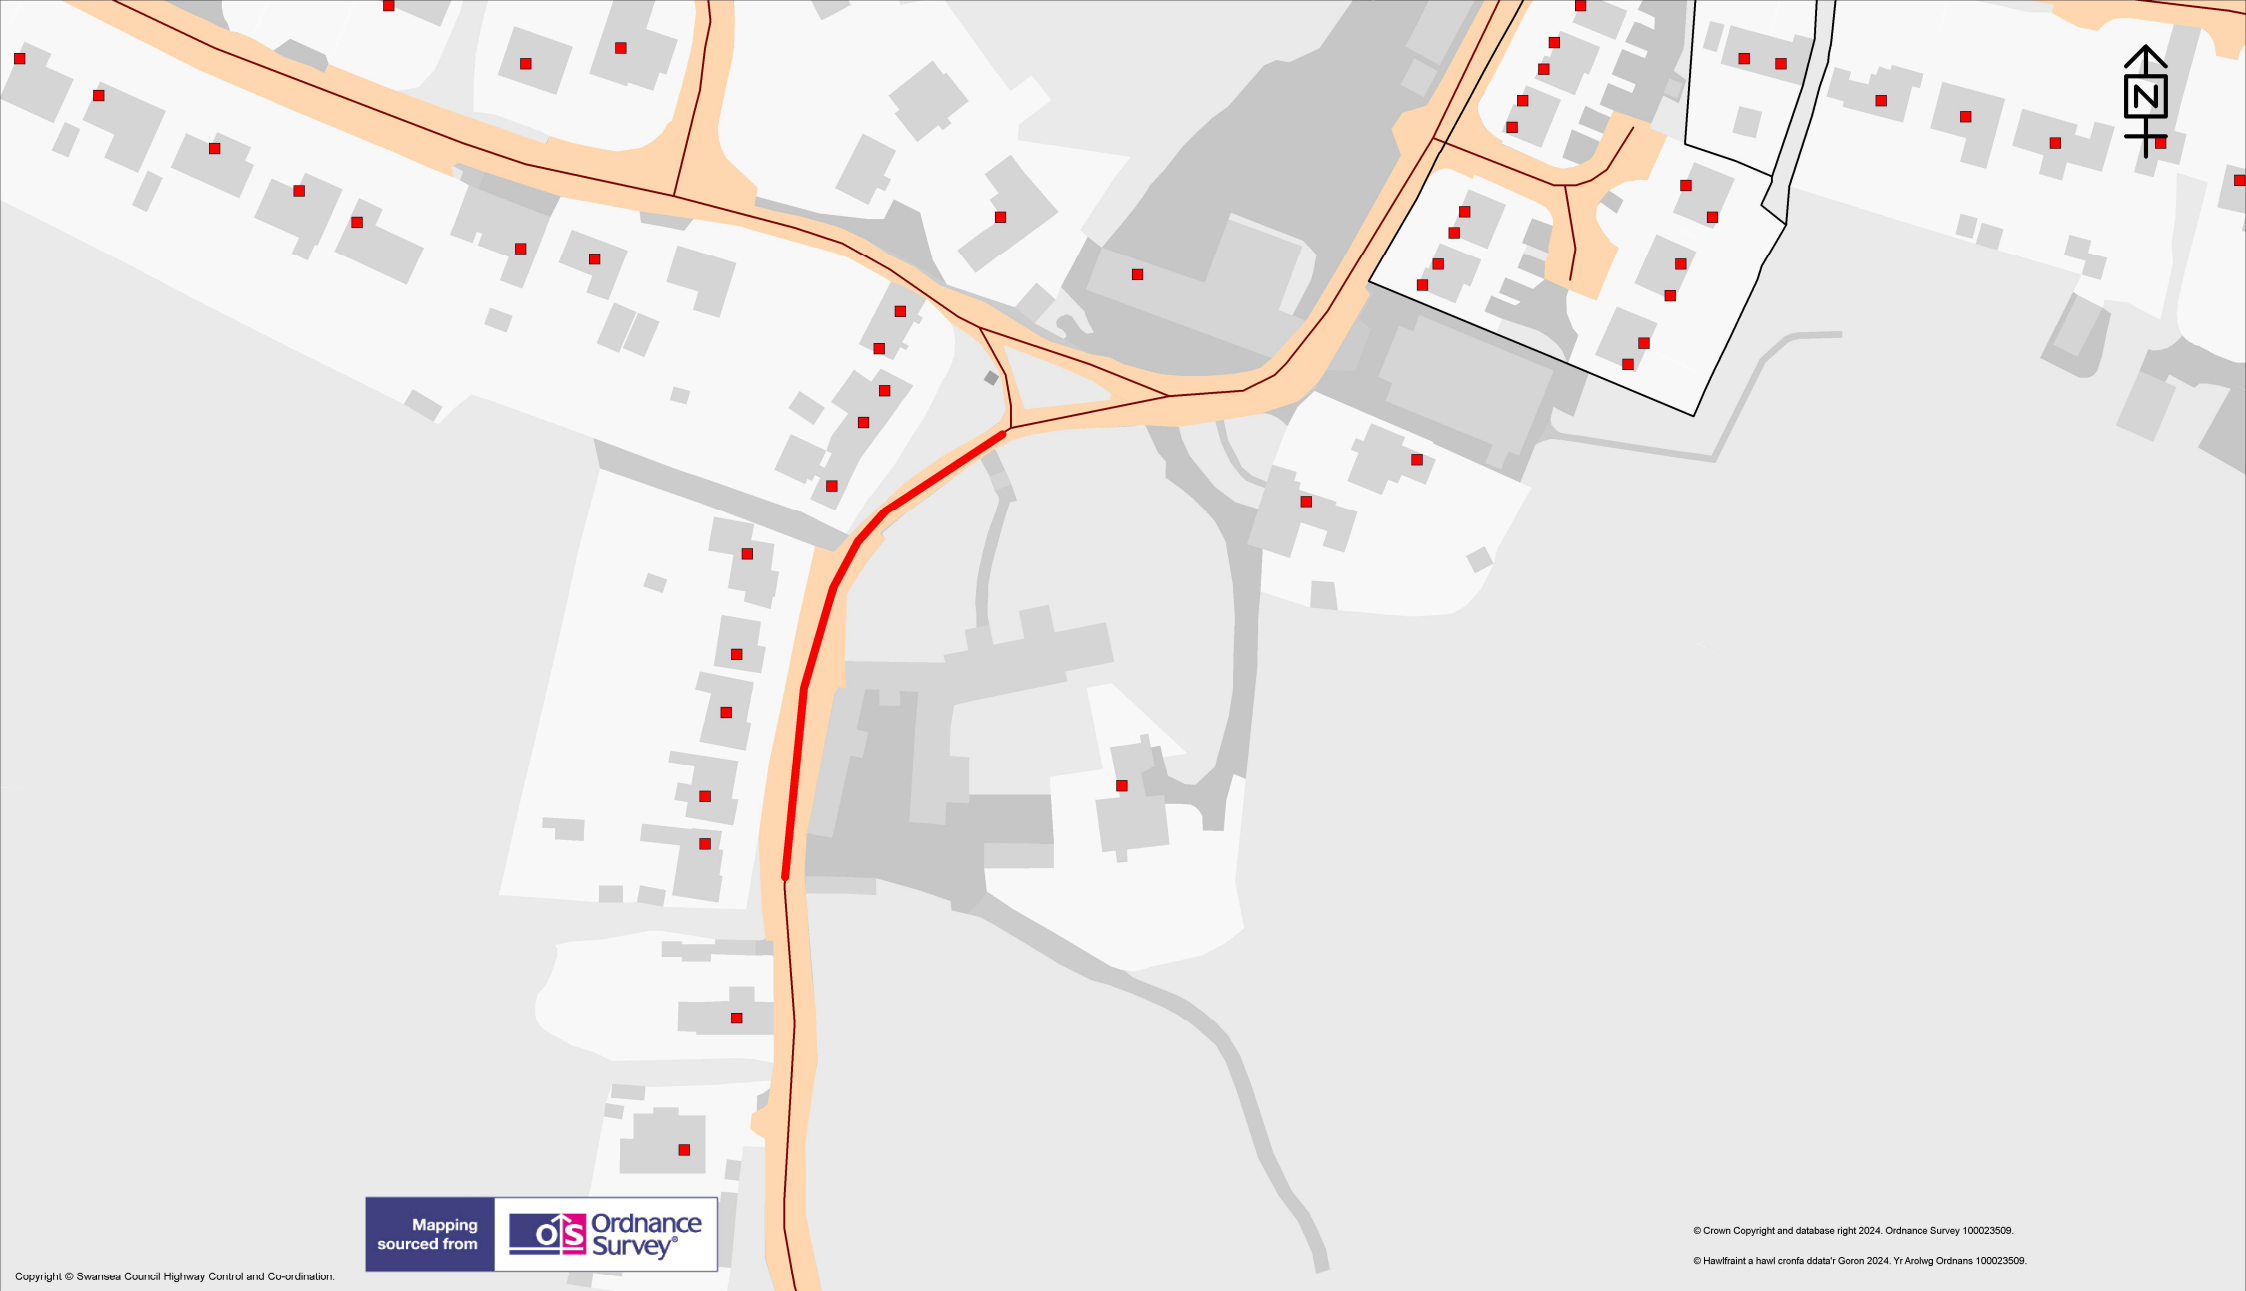



© Crown Copyright and database right 2024. Ordnance Survey 100023509.
© Hawffraint a hawl cronfa ddata'r Goron 2024. Yr Arolwg Ordnans 100023509.

	TEMPORARY TRAFFIC REGULATION ORDER	<div>KEY</div> <div>Temporary Road Closure </div> <div>Alternative Route </div>	Scale 1:1434	
<div>Highways and Transportation</div> <div>Mr Stuart Davies.</div> <div>Head of Highways</div> <div>City and County of Swansea,</div> <div>Station Road, Players Industrial Estate,</div> <div>Clydach, Swansea, SA6 5BJ</div>	carage Lane Llangenith		Drawn GD	Checked GD
			Revision A	Date 09/05/2024
			Dwg/Ref.No. 4057	