

**THE COUNCIL OF THE CITY AND
COUNTY OF SWANSEA
CYNGOR DINAS A SIR ABERTAWE
TEMPORARY ROAD CLOSURE
Y2367 UNNAMED ROAD OUTSIDE BURRY DAIRY FARM
NOTICE 2025**

NOTICE is hereby given that the Council of the City and County of Swansea in pursuance of its powers under the Road Traffic Regulation Act 1984 (as amended) intend to close the above-mentioned road. In order for BT Openreach to undertake Poling works to restore service to out of service customers it will be necessary to temporarily close the above named road to vehicular traffic between the hours of 09:30 and 15:00.

**SCHEDULE
TEMPORARY ROAD CLOSURE
Y2367 UNNAMED ROAD OUTSIDE BURRY DAIRY FARM**

SCHEDULE - TEMPORARY ROAD CLOSURE
Y2367 UNNAMED ROAD OUTSIDE BURRY DAIRY FARM

Unnamed Y2367 Burry Green to Llandewi link at Burry Dairy Farm for a distance of 300m.

The alternative route for vehicular traffic will be via unaffected section of unnamed Y2367, unnamed Y2279, unnamed Y2354, A4118 (South Gower Road), C167 Reynoldston Link, unnamed C173 (Reynoldston to Burry Green) Unnamed Y2361 and the unaffected section of unnamed Y2367, a distance of approximately 8 kilometres.

This route is suitable for light vehicles only.

Access for emergency vehicles to be maintained at all times.

The closure will operate from **Monday 28th July 2025** for 5 days (Or until the works are completed whichever is the sooner). It is anticipated the works will take 1 day to complete 09:30 to 15:00.

Dated this 25th July 2025

L A MOORE

CHIEF LEGAL OFFICER / PRIF SWYDDOG CYFREITHIOL

LEGAL & DEMOCRATIC SERVICES

GWASANAETHAU CYFREITHIOL A DEMOCRATAIDD

CIVIC CENTRE

CANOLFAN DDINESIG


SWANSEA

ABERTAWE

SA1 3SN

If you have any queries about this Notice please ring Dean Howard on 01792 841675

(ref DVT-283828/AVR)

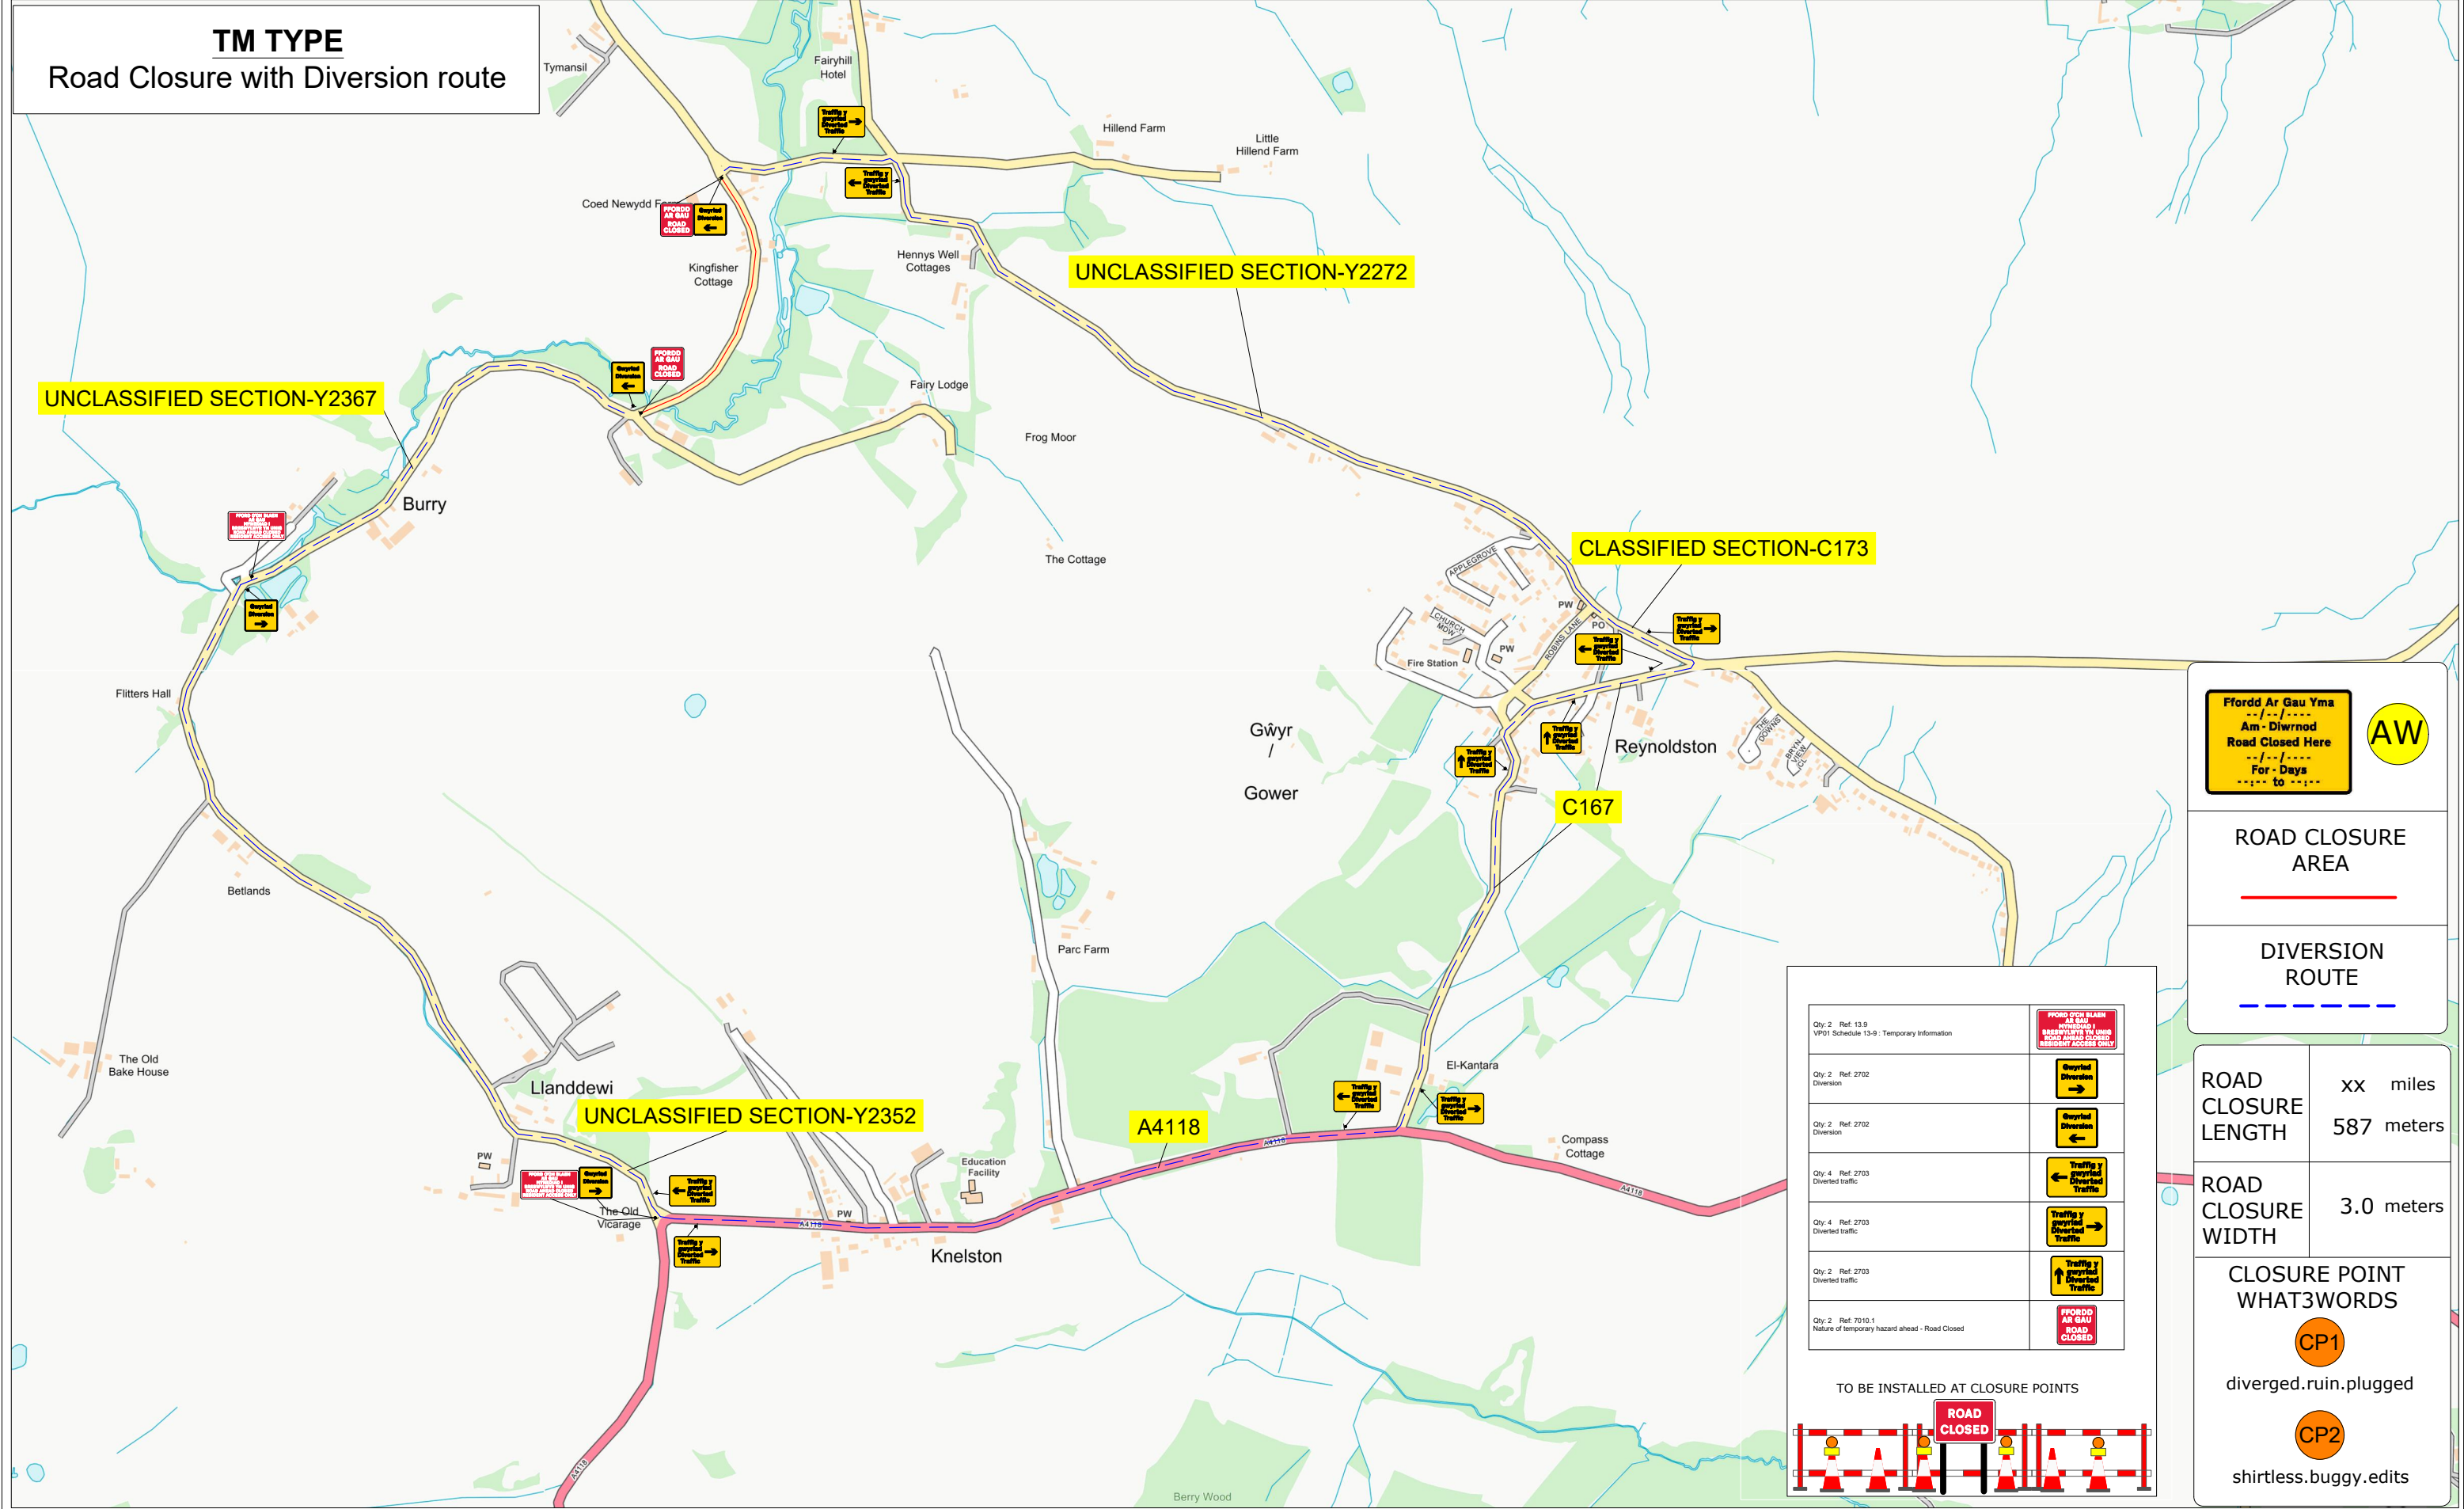

Contract No	220-S012285	Client: Openreach	
Date	17/07/2025	Site Location / Drawing Title	
Drawn by	220-KF	Unclassified Section Y2362,	
Approved By	220-KF	Burry,	
Purpose of works	Access Network	Port Eynon,	
DWG Version No	001	SA3 1BH	
Amended By	XXX/XXX	///: caused.treaties.cheeses	
Amendment Date	XX/XX/XXXX	Scale	NOT TO SCALE
Sheet No	1 of 1	OS Licence No	OI - xxxxxxxx

Note

1. All equipment shall be approved and shall comply with the Department Of Transport specification MCE0111. This drawing does not show the normal road works signage that will be required as per Chapter 8.
2. All signs to be in accordance with TSGRD 2016 and to minimum class retroreflective.
3. Minimum height of lettering to be 60mm and sign boards to be 1000mm (750mm where appropriate).

The information in this drawing may not be copied or used by third parties without written consent from Sunbelt Rentals Ltd (Traffic Management).
This layout is for installation by NRSWA, Lantra 12A,12B,12C,12D qualified persons.
All works shall be in accordance with Safety at Street Works and Road Works, A Code of Practice 2013 & Chapter 8

DETAIL B (B)

Single/Dual carriageway 40mph or less - 450mm traffic cones, spacing 1.5m.
Single/Dual carriageway 50mph or more - 750mm traffic cones, spacing 1.5m.
Dual carriageway national speed limit - 750mm traffic cones, spacing 1.5m, relaxation 3m.

Notes:

- 1) During darkness, warning lights to BS EN 12352:2006 should be provided in accordance with Table A1.3 (Appendix 1).
- 2) 45° tapered cones have 1.2m spacing, no relaxations.
- 3) On motorways and NSL AP duals with hard shoulders, 1m cones will be required for both standard and relaxation works for lead tapers and the facing wall of lane changes.

DETAIL C1 (C1)

Single/Dual carriageway 40mph or less - 450mm traffic cones.
Single/Dual carriageway 50mph or more - 750mm traffic cones.

Notes:

- 1) During darkness, warning lights to BS EN 12352:2006 should be provided in accordance with Table A1.3 (Appendix 1).
- 2) For relaxation to Detail C1 see Table A1.3 (Appendix 1).

DETAIL C2 (C2)

Single carriageway 40mph or less - 450mm traffic cones.
Single/Dual carriageway 50mph or more - 750mm traffic cones.

Notes:

- 1) During darkness, warning lights to BS EN 12352:2006 should be provided in accordance with Table A1.3.

DETAIL AL (AL)

Manned Airlock system.

Notes:

- 1) Minimal site traffic 25 - 30m air lock is sufficient. Extend airlock for larger work vehicle flow.
- 2) Red lamps to be used on Nissen Barrier (all HE networks)

SUNBELT RENTALS

Sunbelt Rentals UK (Traffic Management)
Kemble Airfield Enterprise Park, Cirencester Road,
Kemble GL7 6BQ
Telephone: 0370 050 0792

V9

THIS DOCUMENT IS UNCONTROLLED WHEN PRINTED

The electronic version of this document is the approved and most current. Any printed version is uncontrolled and may not be current.