

**THE COUNCIL OF THE CITY AND
COUNTY OF SWANSEA
CYNGOR DINAS A SIR ABERTAWE
TEMPORARY EMERGENCY ROAD CLOSURE
WOODVILLE ROAD, MUMBLES, SWANSEA
NOTICE 2025**

NOTICE is hereby given that the Council of the City and County of Swansea in pursuance of its powers under the Road Traffic Regulation Act 1984 (as amended) intend to close the above-mentioned road. In order for Morrison Utility Services to carry out leakage works on behalf of Dwr Cymru/Welsh Water at the above location, it has been necessary to temporarily close the above road to vehicular traffic.

**SCHEDULE
TEMPORARY EMERGENCY ROAD CLOSURE
WOODVILLE ROAD, MUMBLES, SWANSEA**

SCHEDULE - TEMPORARY EMERGENCY ROAD CLOSURE
WOODVILLE ROAD, MUMBLES

Woodville Road in a southerly direction from its junction with Queens Road to its junction with Overland Road, a distance of approximately 200 metres.

The alternative route for vehicular traffic will be via Queens Road, Dunns Lane, Oakland Road and Overland Road, a distance of approximately 340 metres.

Similarly, this route will operate in the reverse direction.

Access for emergency vehicles to be maintained at all times.

The closure will operate from **Monday 20th October 2025** for 5 days (Or until the works are completed whichever is the sooner). It is anticipated the works will take 1 day to complete.

Dated this 13th October 2025

L A MOORE

CHIEF LEGAL OFFICER / PRIF SWYDDOG CYFREITHIOL

LEGAL & DEMOCRATIC SERVICES

GWASANAETHAU CYFREITHIOL A DEMOCRATAIDD

CIVIC CENTRE


CANOLFAN DDINESIG

SWANSEA

ABERTAWE

SA1 3SN

If you have any queries about this Notice please ring Dean Howard on 01792 841675

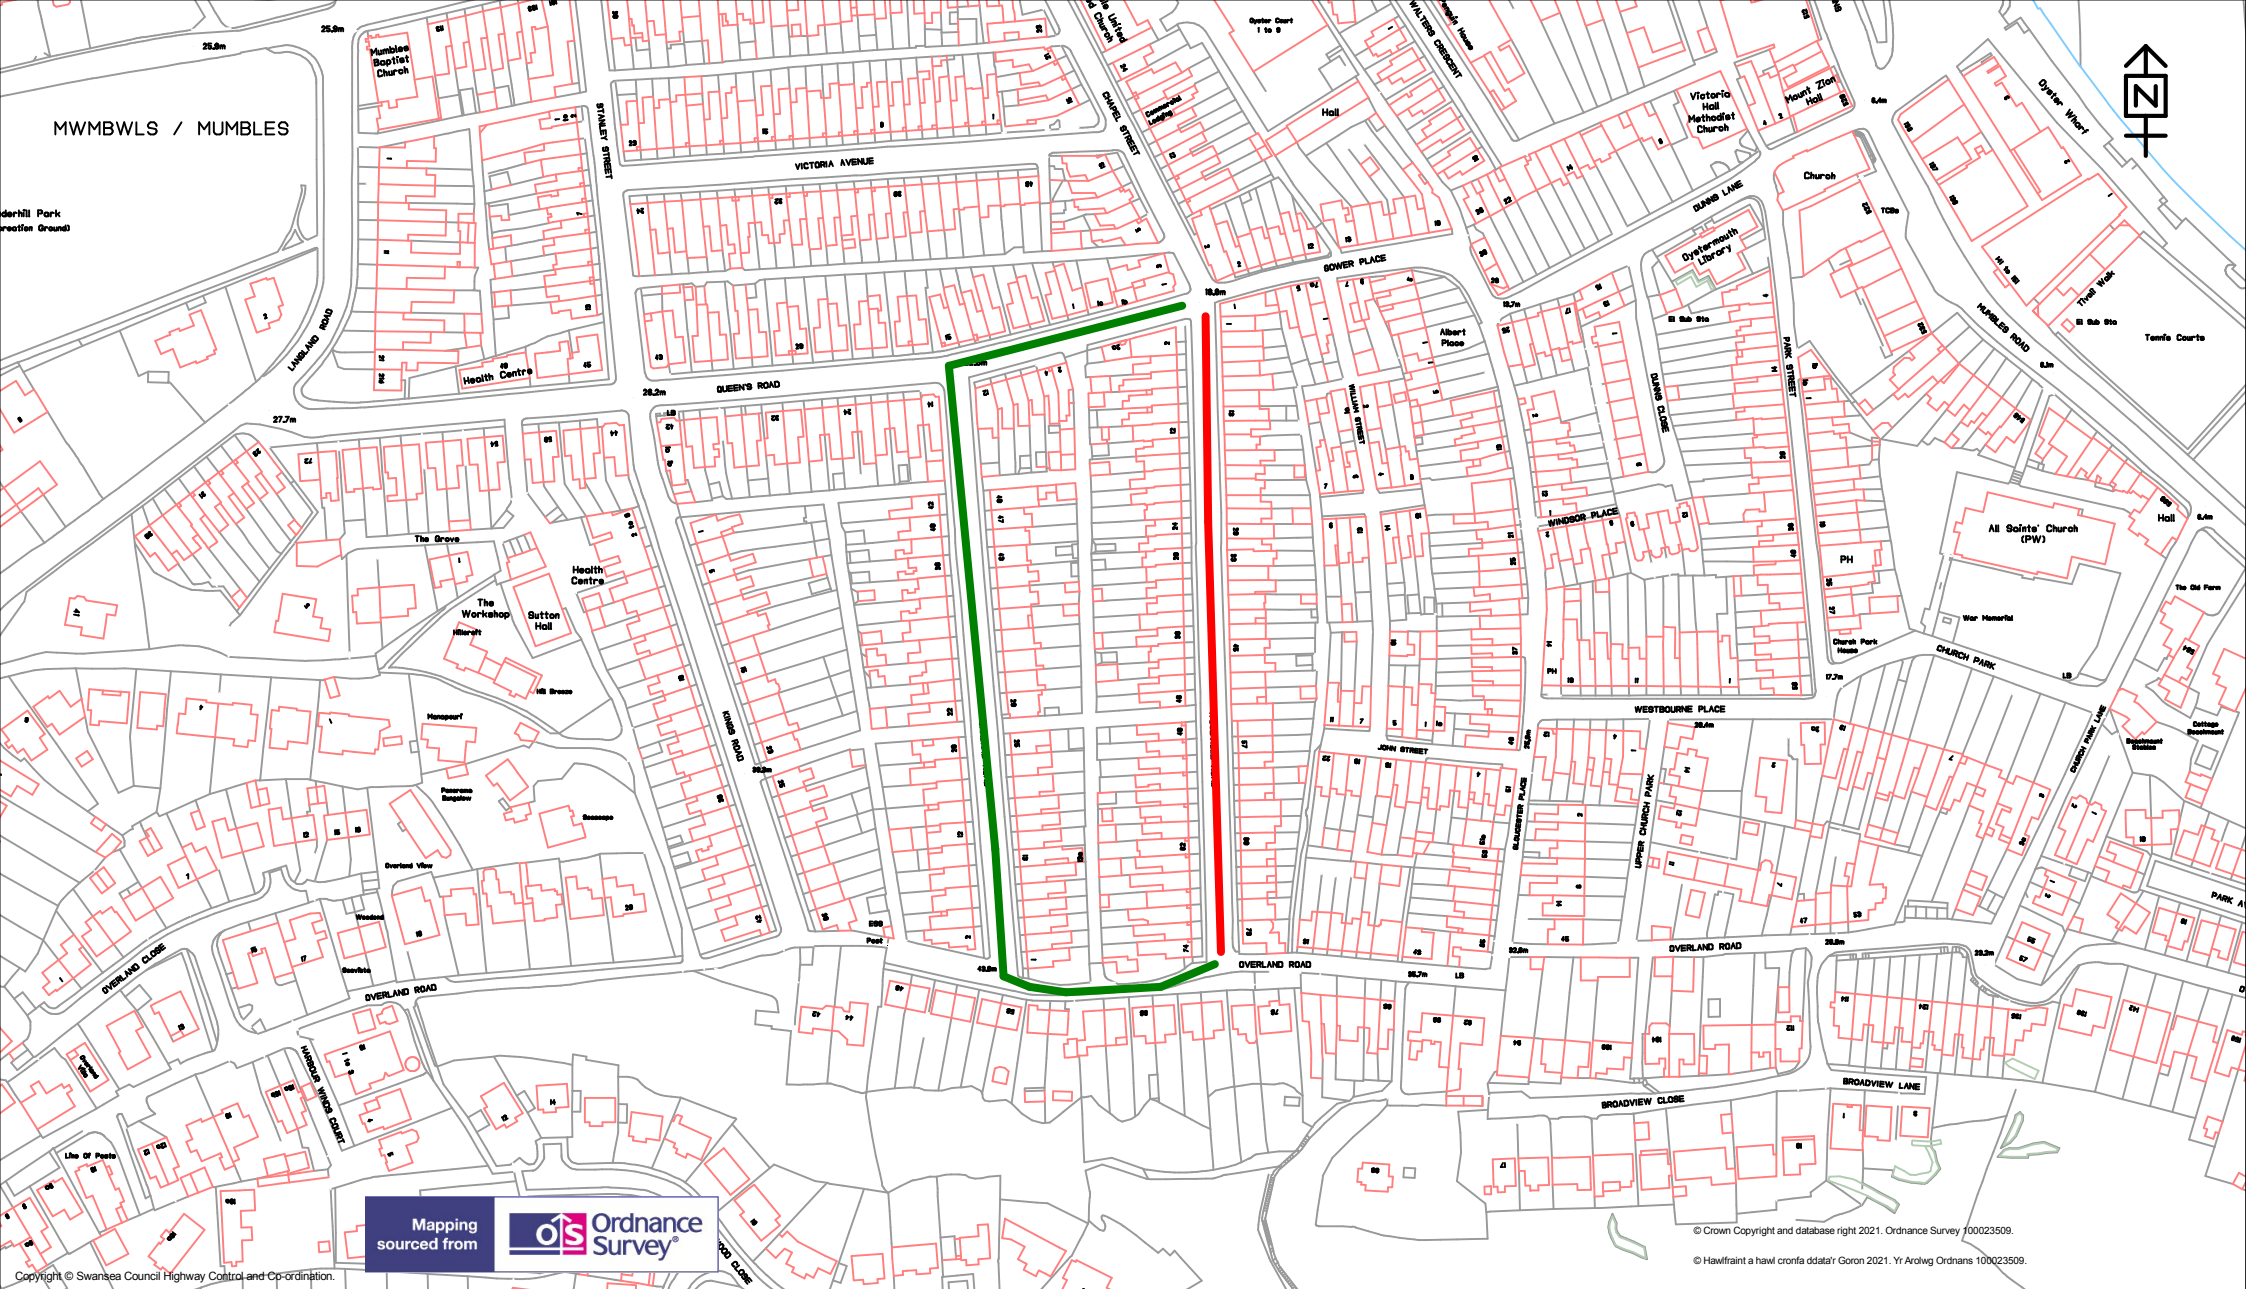

City & County of Swansea Cinab A Sir Abertawe 	TEMPORARY TRAFFIC REGULATION ORDER	KEY Temporary Road Closure  Alternative Route 	Scale 1:2316	
Highways and Transportation Mr Stuart Davies, Head of Highways City and County of Swansea, Station Road, Players Industrial Estate, Clydach, Swansea, SA6 5BJ	WOODVILLE ROAD, MUMBLES, SWANSEA.		Drawn DH	Checked DH
			Revision A	Date 10/01/2022
			Dwg/Ref.No. 3299	