

**Bus Stops**  
Fabian Way and selected alternative routes only

- Quality sheltered bus stop
- Standard sheltered bus stop
- Standard poled bus stop
- Two-way bus gate

**Key Bus Routes**

	X1	Quadrant BS -> Bridgend	1 bph
	X3	Quadrant BS -> Maestag	1 bph
	X5	Quadrant BS -> Glynneath	2 bph
	X5A	Quadrant BS -> Resolven	Limited
	100	Quadrant BS -> Cardiff	1 bph
		*1 bus / 2 hours extended to Bristol Airport	
	6	Quadrant BS -> Port Tennant	3 bph
	44	Quadrant BS -> Grenfell Park	1 bph
	224	Quadrant BS -> Porthcawl	1 bph
	157	Quadrant BS -> Neath	1 bph
	158	Quadrant BS -> Banwen	1 bph
	502	Fabian P&R -> St Mary's Church	5 bph
	66 (recently withdrawn)	Quadrant BS -> Goytre	1 bph

Issue	Date	By	Chkd	Appd
Metres				
0	250	500	1,000	1,500

**ARUP**

4 Pierhead Street  
Capital Waterside  
Cardiff  
CF10 4QP  
Tel +44 (0)29 2047 3727  
Fax +44 (0)29 2047 2277  
www.arup.com

Client  
**Neath Port Talbot Council**

Job Title  
**Fabian Way Transport Development Study**

Drawing Title  
**Existing Bus**


Scale at A3  
**1:25,000**

Drawing Status  
**Draft**

Job No **229187-00** Drawing No **Figure 2.1** Issue

This map is reproduced from Ordnance Survey material with the permission of Ordnance Survey on behalf of the Controller of Her Majesty's Stationery Office © Crown copyright. Unauthorised reproduction infringes Crown copyright and may lead to prosecution or civil proceedings. Welsh Assembly Government. Licence Number: 100017916. [2008].

Atgynhychir y map hwn o ddeunydd yr Arolwg Ordnans gyda chaniatâd Arolwg Ordnans ar ran Rheolwr Llyfrfa Ei Mawrhydi © Hawlfraint y Goron. Mae atgynhychu heb ganiatâd yn torri hawlfraint y Goron a gall hyn arwain at erlyniad neu achos sifil. Llywodraeth Cynulliad Cymru. Rhif Trwydded: 100017916. [2008].

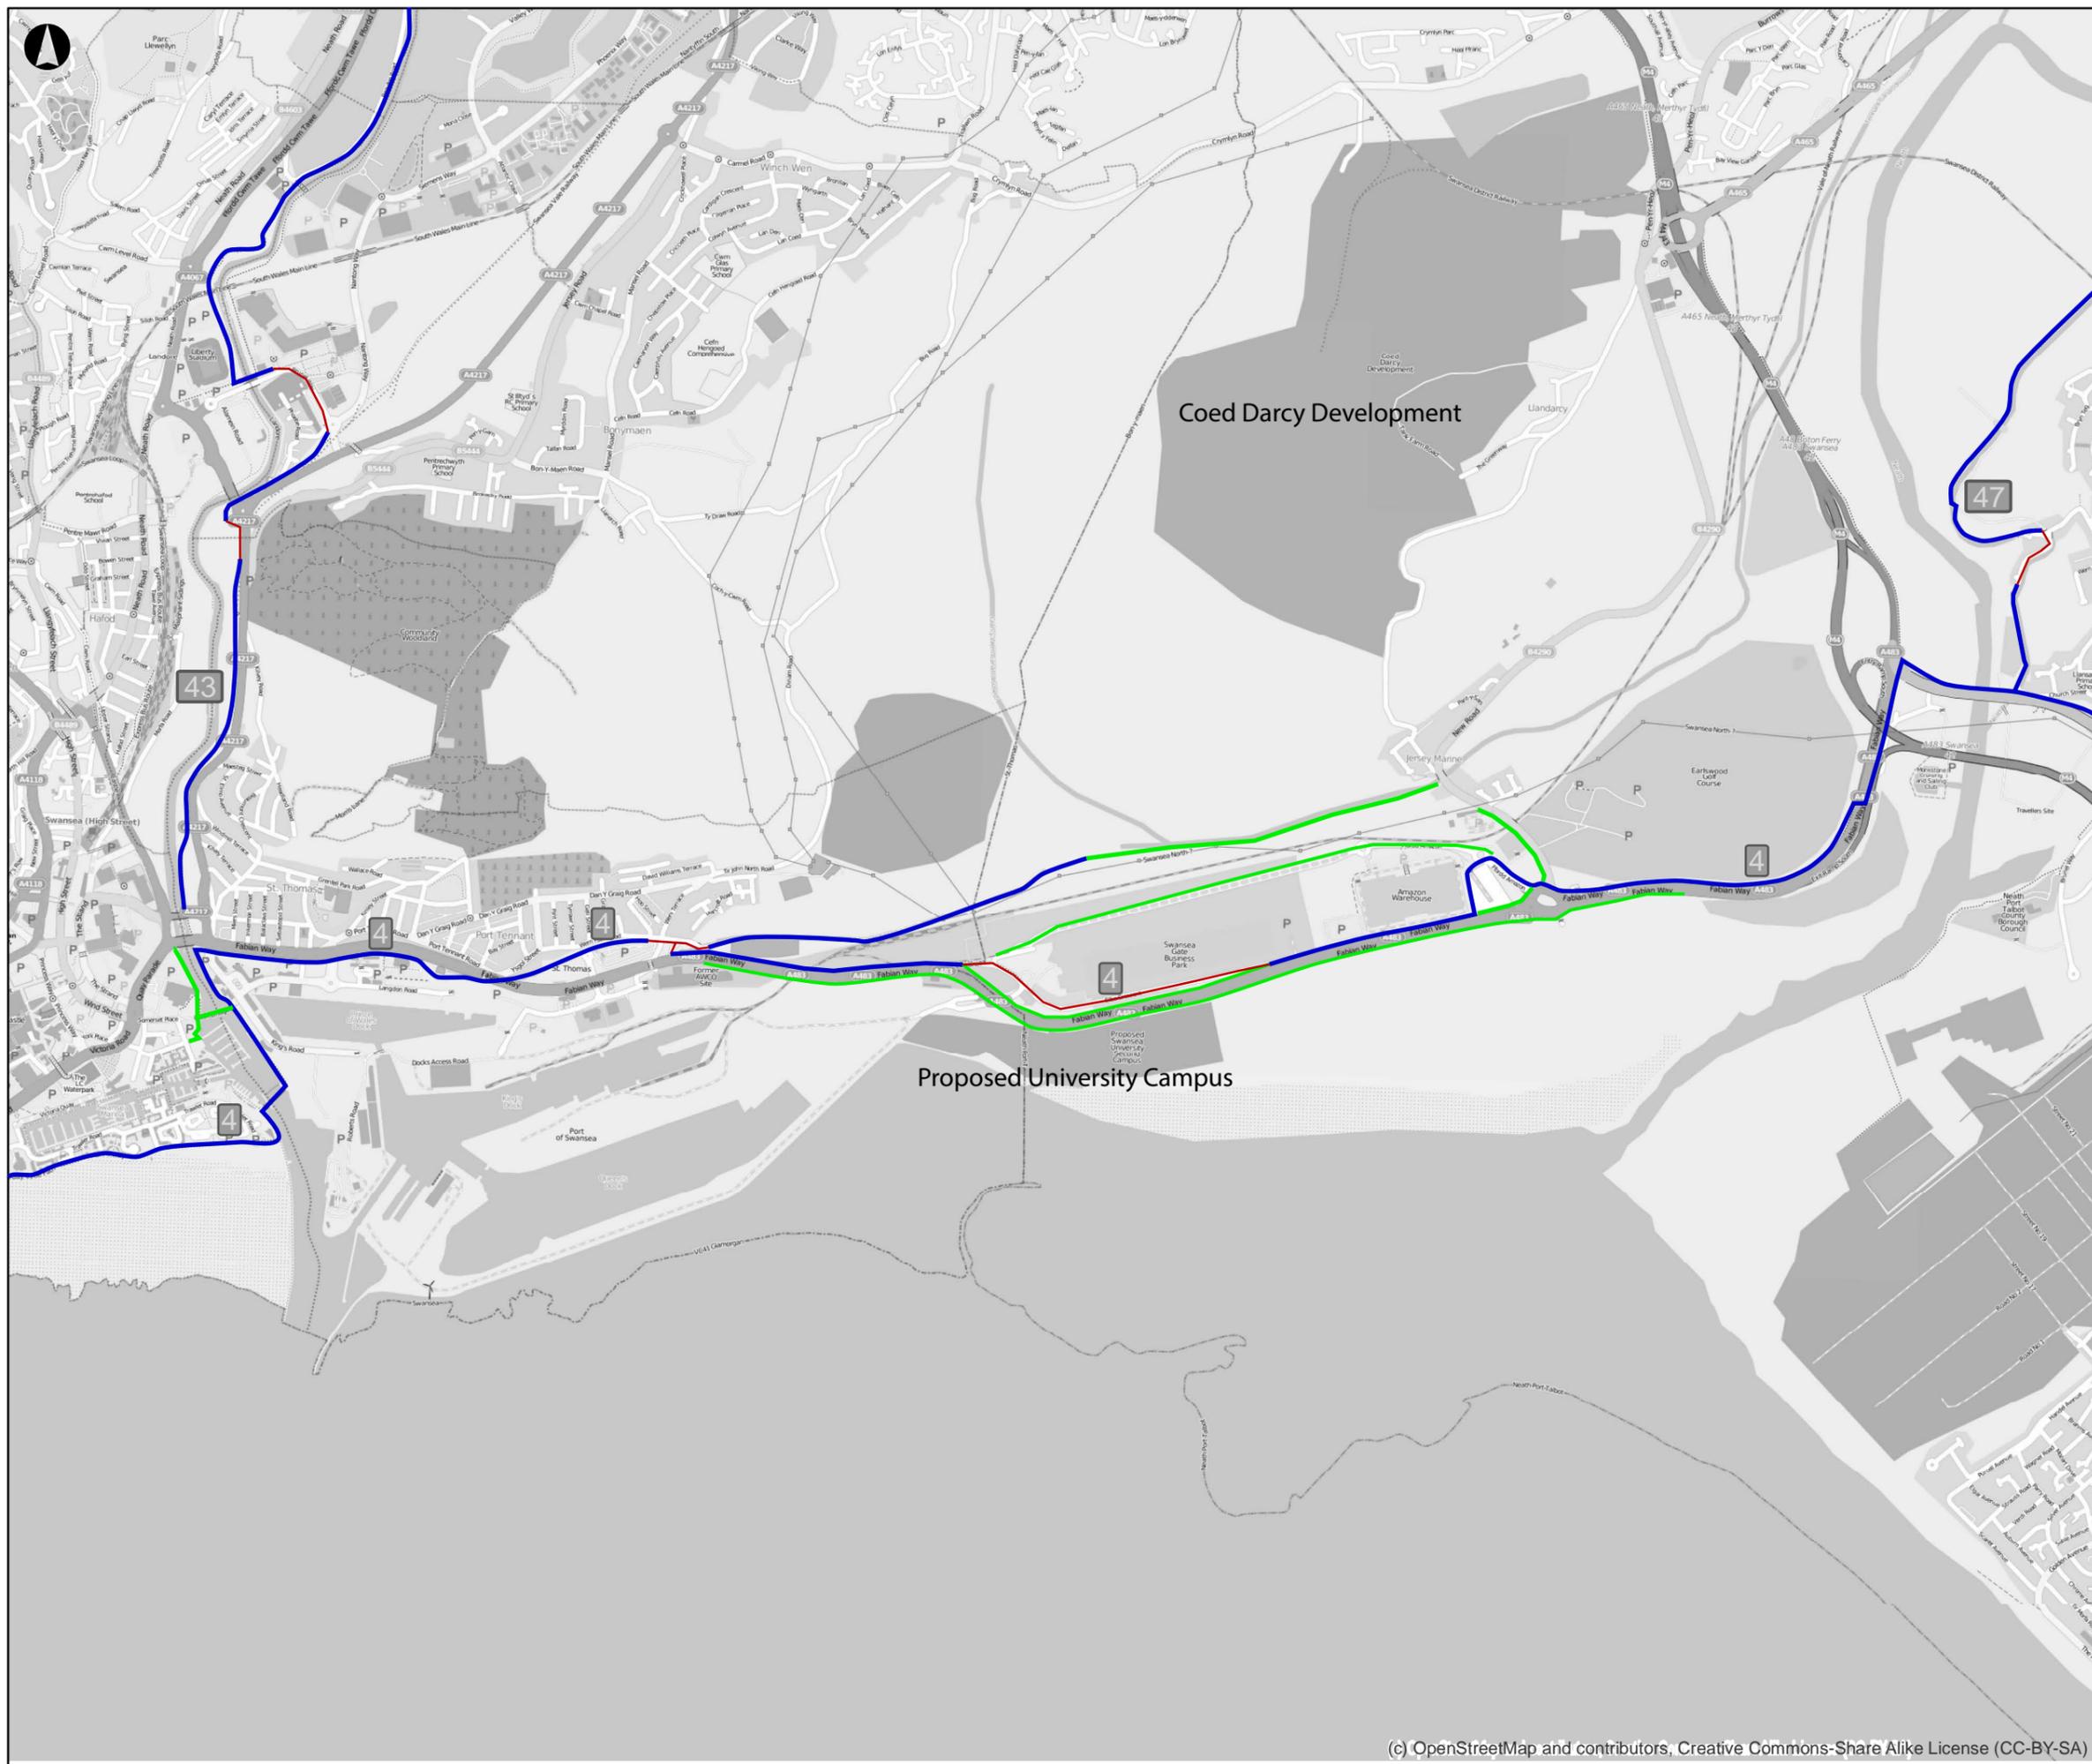

- Legend**
- N.C.N. Off Road —
  - N.C.N. On Road —
  - Local off-road route —

Issue	Date	By	Chkd	Appd



**ARUP**  
 4 Pierhead Street  
 Capital Waterside  
 Cardiff  
 CF10 4QP  
 Tel +44 (0)29 2047 3727  
 Fax +44 (0)29 2047 2277  
 www.arup.com

Client  
**Neath Port Talbot Council**


Job Title  
**Fabian Way  
 Transport Development Study**

Drawing Title  
**Existing Cycle Facilities**

Scale at A3  
**1:25,000**


Drawing Status  
**Issue**

Job No <b>229187-00</b>	Drawing No <b>Figure 2.2</b>	Issue <b>P1</b>
----------------------------	---------------------------------	--------------------

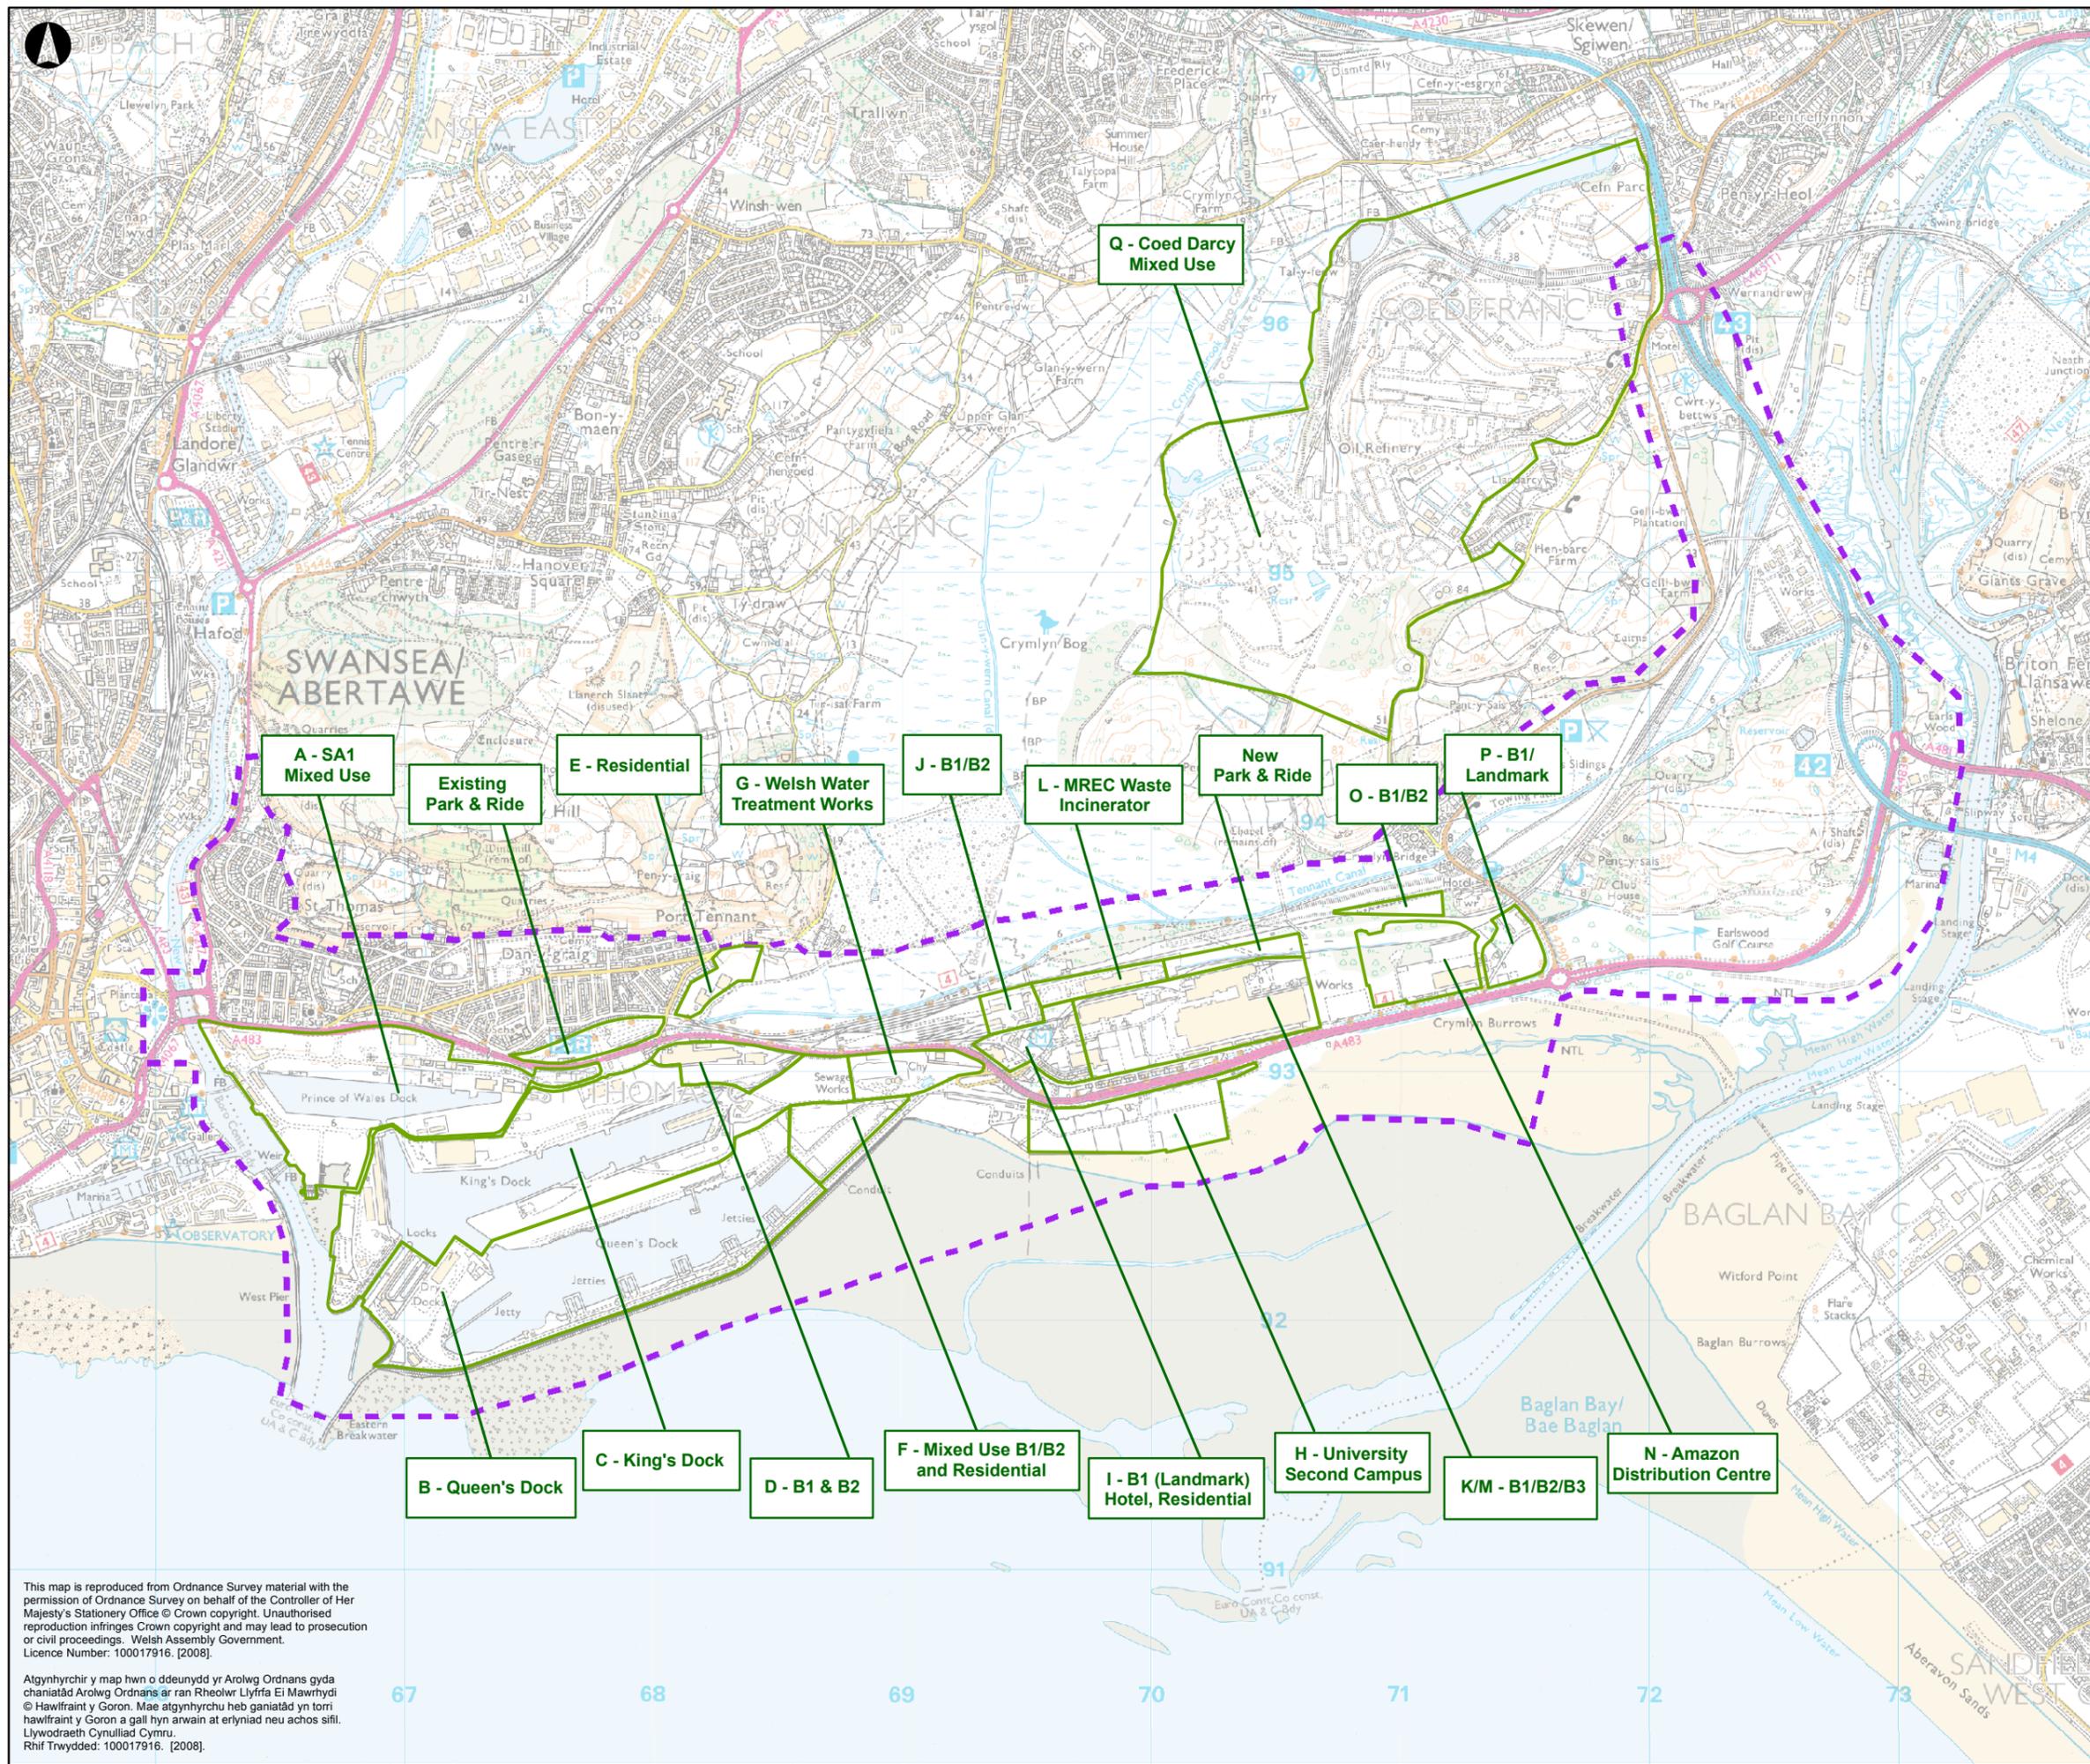

**Legend**

- Site Boundary
- Landuse type boundary

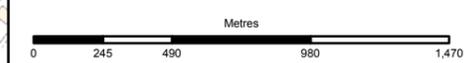

**ARUP**  
 4 Pierhead Street  
 Capital Waterside  
 Cardiff  
 CF10 4QP  
 Tel +44 (0)29 2047 3727  
 Fax +44 (0)29 2047 2277  
 www.arup.com

Client  
**Neath Port Talbot CBC**

Job Title  
**Fabian Way Corridor  
 Transport Development Study**

Drawing Title  
**Development Locations**


Scale at A3  
**1:25,000**

Drawing Status	<b>Issue</b>
Job No <b>229187</b>	Drawing No <b>Figure 3.1</b>
	Issue <b>P1</b>

This map is reproduced from Ordnance Survey material with the permission of Ordnance Survey on behalf of the Controller of Her Majesty's Stationery Office © Crown copyright. Unauthorised reproduction infringes Crown copyright and may lead to prosecution or civil proceedings. Welsh Assembly Government. Licence Number: 100017916. [2008].

Atgynhychir y map hwn o ddeunydd yr Arolwg Ordnans gyda chaniatâd Arolwg Ordnans ar ran Rheolwr Llyfrfa Ei Mawrhydi © Hawffraint y Goron. Mae atgynhychu heb ganiatâd yn torri hawffraint y Goron a gall hyn arwain at erlyniad neu achos sifil. Llywodraeth Cynulliad Cymru. Rhif Trwydded: 100017916. [2008].

J:\207000\207187-0014 Internal Project Data\4-90 GIS\4-93 Map Documents

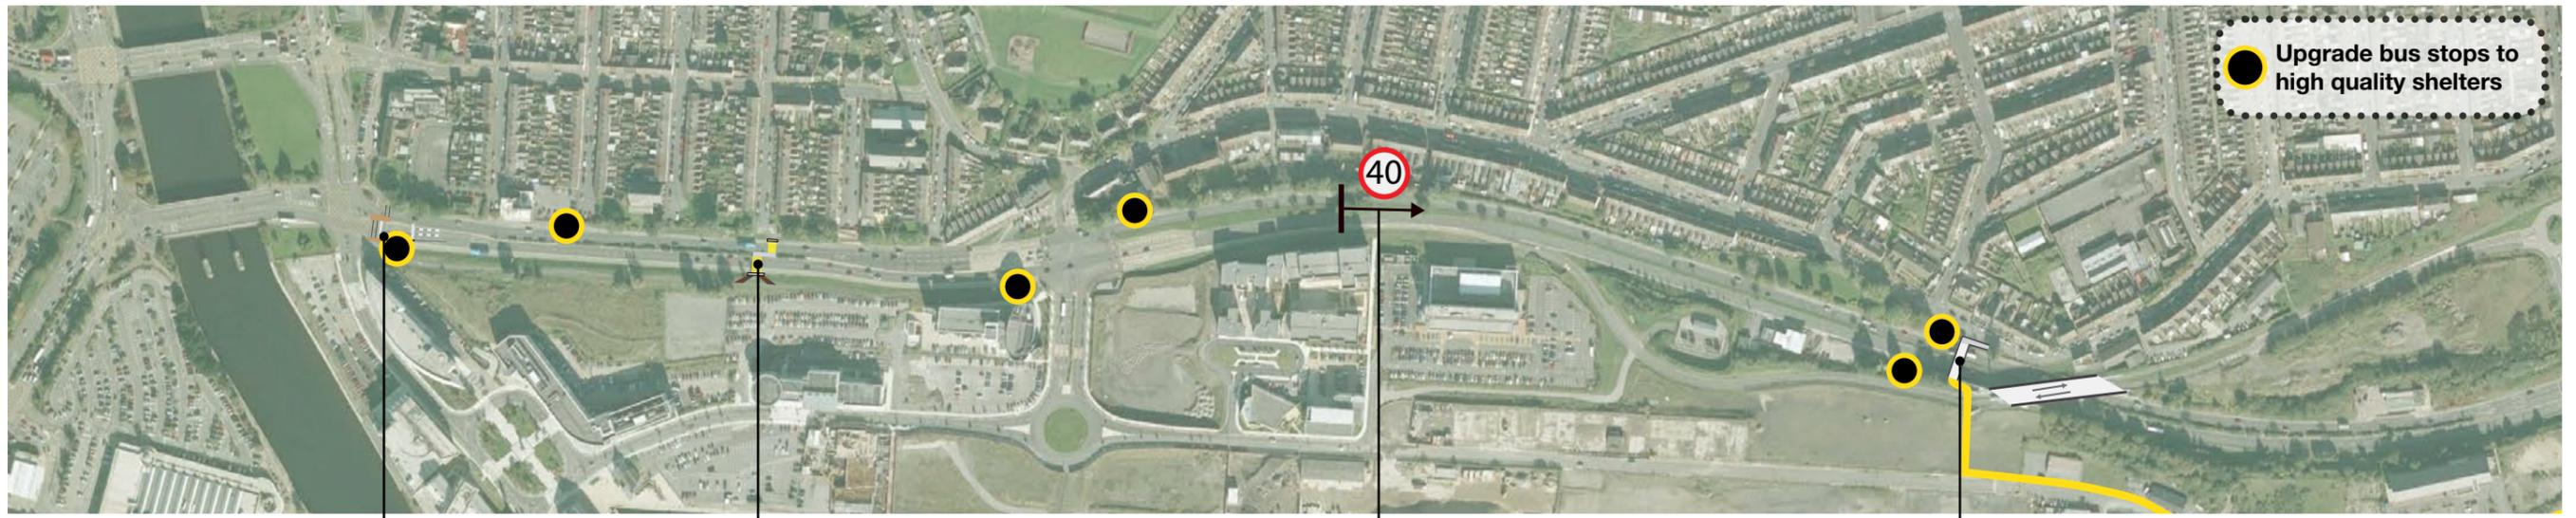

● Upgrade bus stops to high quality shelters

Bus Lane modification & relocated pedestrian crossing

New signal-controlled pedestrian crossing

Speed limit reduction from 50 mph to 40 mph

Upgrade footbridge to cycle bridge with ramped northern approach

*Cycling Improvement Schemes*


- Cycleway connection at Wern Fawr Road
- Two-way cycleway on north side of Fabian Way
- Cycleway from Fabian Way (north side) to south of Baldwin's Bridge and connection to University campus

Ffordd Amazon Bus Link with signal junction on Fabian Way

Coed Darcy bus & cycle link

Maintain current railway

- Signal controlled toucan crossing of segregated left-turn lane (Fabian Way to Amazon Road)
- Signal controlled toucan crossing of exit to Jersey Marine

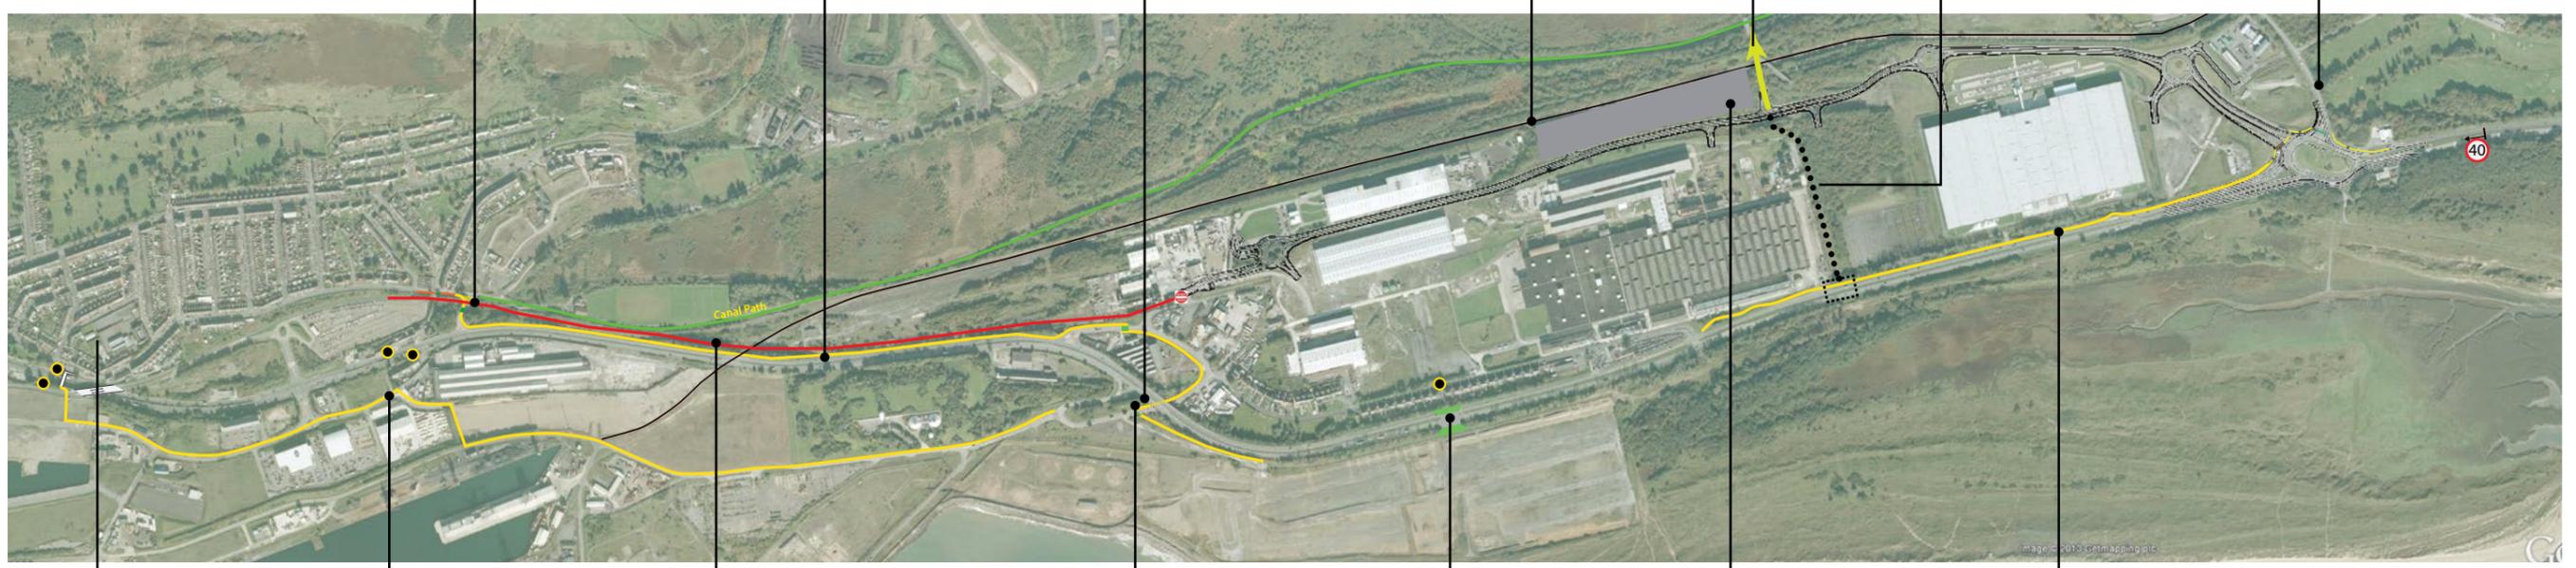

Upgrade bus bridge for two-way operation

Cycle & pedestrian through-route

Dedicated busway between Wern Fawr Rd & Elba Crescent

Signal controlled junctions and bus priority at Baldwin's Bridge

Improved pedestrian link between Fabian Way & Elba Crescent, to create a bus stop 'hub' adjacent to the university campus


New or relocated Park & Ride

Maintenance work on two-way roadside cycleway from Elba Crescent to Amazon Road (especially

**ARUP**

4 Pierhead Street  
Capital Water Side  
Cardiff  
CF10 4QP  
Tel +44 (0)29 2047 3727  
Fax +44 (0)29 2047 2277  
www.arup.com

Figure 5.1 - Overview of Core Measures  
Fabian Way Transport Development Study - 229187-00

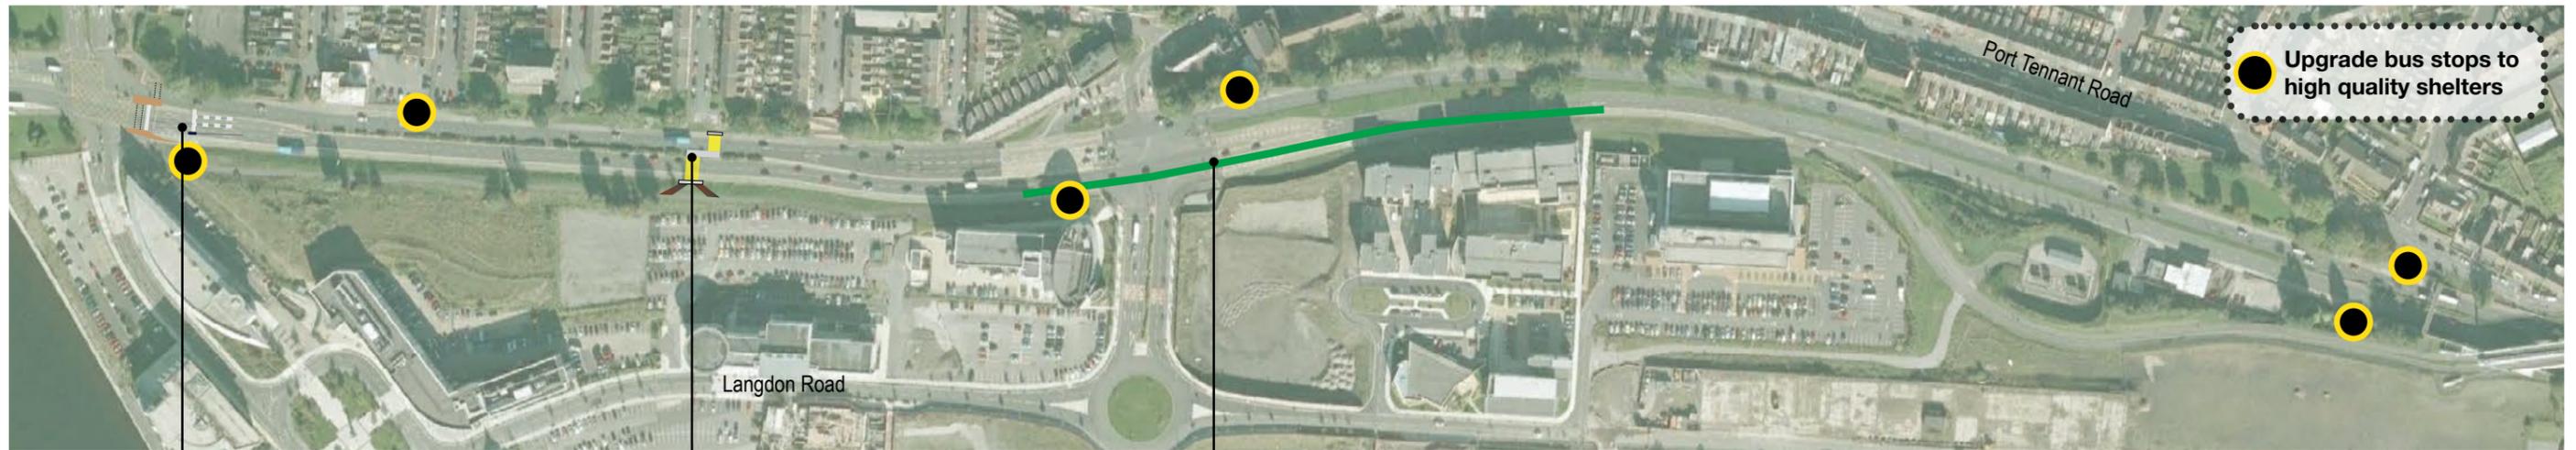

Bus Lane modification & relocated pedestrian crossing

New signal-controlled pedestrian crossing

City-bound Bus Lane modification at junction

Upgrade bus stops to high quality shelters

*Cycling Improvement Schemes*

Cycleway connection at Wern Fawr Road

Two-way cycleway on north side of Fabian Way

Cycleway from Fabian Way (north side) to south of Baldwin's Bridge and connection to University campus

- Signal controlled toucan crossing of segregated left-turn lane (Fabian Way to Amazon Road)
- Signal controlled toucan crossing of exit to Jersey Marine



Maintenance work on two-way roadside cycleway from Elba Crescent to Amazon Road (especially surfacing and drainage)

ARUP

4 Pierhead Street  
Capital Waterside  
Cardiff  
CF10 4QP  
Tel +44 (0)29 2047 3727  
Fax +44 (0)29 2047 2277  
www.arup.com

Figure 7.1 - Overview of 'quick win' schemes  
Fabian Way Transport Development Study - 229187-00