

**THE COUNCIL OF THE CITY AND COUNTY OF SWANSEA
CYNGOR DINAS A SIR ABERTAWE
TEMPORARY ROAD CLOSURE
PAGE LANE, CITY CENTRE, SWANSEA
NOTICE 2021**

NOTICE is hereby given that the Council of the City and County of Swansea in pursuance of its powers under the Road Traffic Regulation Act 1984 (as amended) intend to make an Order. In order for Intelle Construction Limited to carry out refurbishment of Sun Alliance House at Page Lane (rear of 166/167 B4290 St Helens Road), it will be necessary to temporarily close the above lane to vehicular traffic.

SCHEDULE

SCHEDULE - TEMPORARY ROAD CLOSURE
PAGE LANE (PART), CITY CENTRE

Page Lane in a north-easterly direction from its junction with Nicholl Street to its junction with Page Street, a distance of approximately 60 metres.

The alternative route for vehicular traffic will be via Nicholl Street, A4118 Walter Road and Page Street, a distance of approximately 310 metres.

This route will not operate in the reverse direction.


Access for emergency vehicles and pedestrians to be maintained at all times.

The maximum duration of the order is 18 months and it is anticipated the work will take **12 months (08:00-17:00)** to complete effective from **Monday 13th September 2021**.

6th September 2021

TRACEY MEREDITH
CHIEF LEGAL OFFICER / PRIF SWYDDOG CYFREITHIOL
LEGAL, DEMOCRATIC SERVICES & BUSINESS INTELLIGENCE
GWASANAETHAU CYFREITHIOL, DEMOCRATAIDD A DEALLUSRWYDD
BUSNES



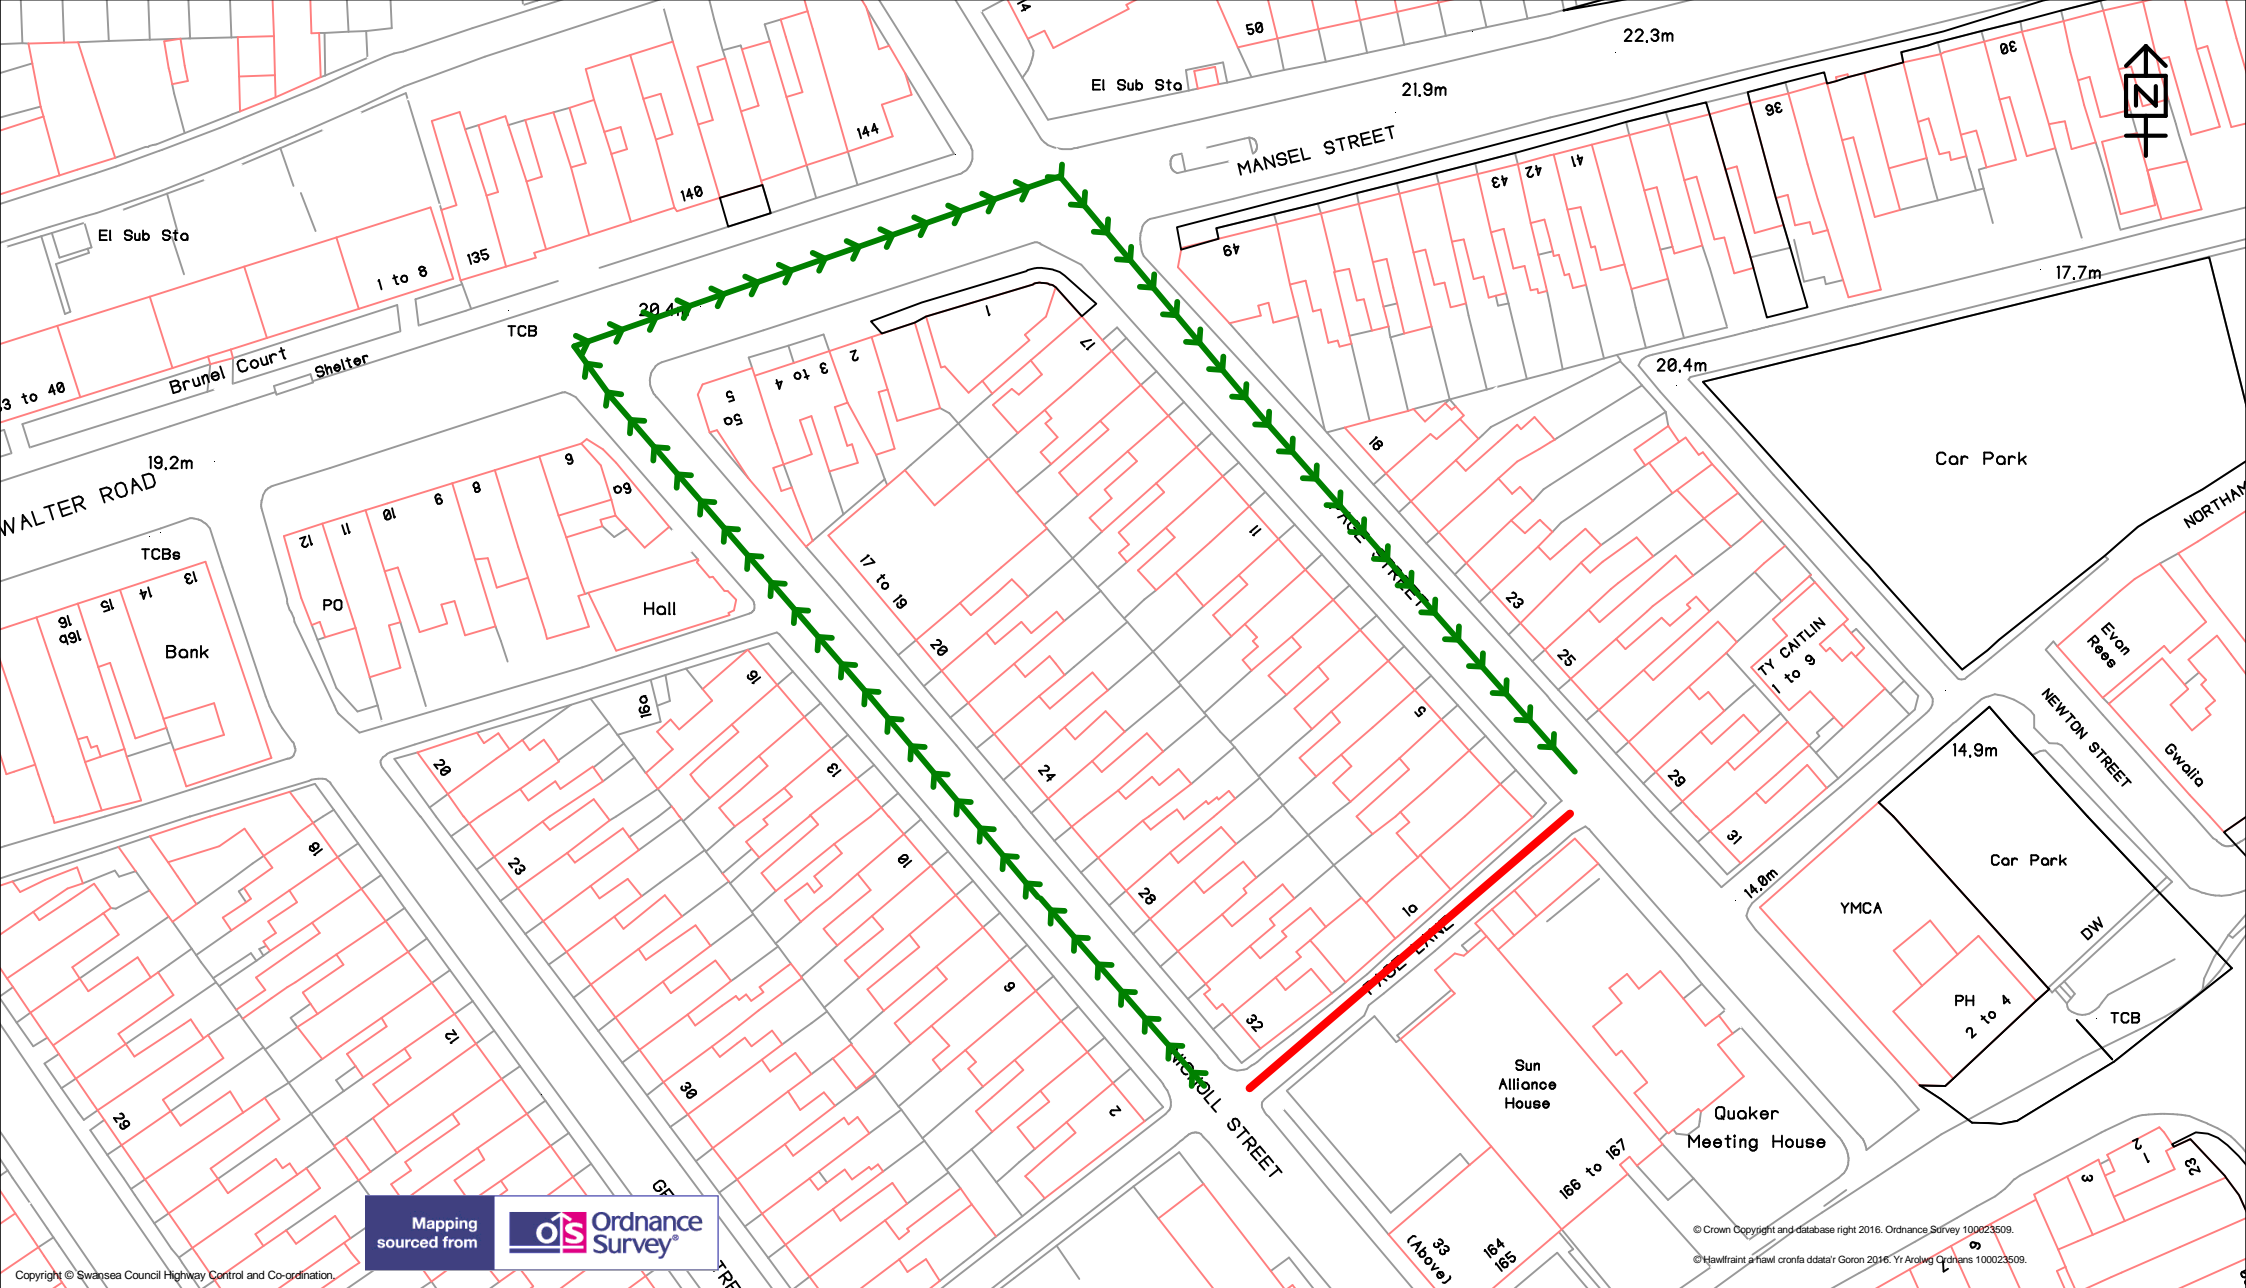


Mapping sourced from  Ordnance Survey


© Crown Copyright and database right 2016. Ordnance Survey 100023509.
© Hawfrant a hawl cronfa ddata i Goron 2016. Yr Ardwng Cychans 100023509.


City & County of Swansea
Cinas A Sir Abertawe

TEMPORARY TRAFFIC REGULATION ORDER

KEY

Temporary Road Closure 

Alternative Route 

Scale		1:1022
Drawn	DH	Checked DH
Revision	A	Date 16/08/2016

Highways and Transportation
Mr Stuart Davies,
Head of Highways
City and County of Swansea,
Station Road, Players Industrial Estate,
Clydach, Swansea, SA6 5BJ

PAGE LANE, CITY CENTRE, SWANSEA.

Dwg/Ref.No.
1947