

**IMPORTANT - THIS COMMUNICATION
AFFECTS YOUR PROPERTY**

ENFORCEMENT NOTICE

OPERATIONAL DEVELOPMENT

The Town and Country Planning Act 1990 (as amended)



ISSUED BY THE CITY AND COUNTY OF SWANSEA ("The Council")

COUNCIL REFERENCE ENF2018/0366

1. **THIS NOTICE** is issued by the Council because it appears to them that there has been a breach of planning control under Section 171A(1)(a) of the Town and Country Planning Act 1990 at the land described below. They consider that it is expedient to issue this Notice having regard to the provisions of the development plan and all other material planning considerations. The **annex** at the end of the Notice contains important additional information.

2. **THE LAND TO WHICH THIS NOTICE RELATES**

Land at 55 Lon Y Felin Ammanford Swansea SA18 2RG in the City and County of Swansea ("the Land"), shown edged red on the plan appended hereto ("the Plan").

3. **THE MATTERS WHICH APPEAR TO CONSTITUTE THE BREACH OF PLANNING CONTROL**

Without planning permission, the erection of an extension to the front elevation

4. **REASONS FOR ISSUING THIS NOTICE**

It appears to the Council that the above breach of planning control has occurred within the last four years.

The extension constitutes unauthorised development and it is considered that the extension has an adverse impact on the visual amenities of the area by virtue of its siting and design, contrary to policies EV1 and HC7 of the City and County of Swansea Unitary Development Plan (2008) and the adopted SPG Design Guide for Householder development (2008).

5. **WHAT YOU ARE REQUIRED TO DO**

Remove the extension from the front elevation

6. **TIME FOR COMPLIANCE**


One month beginning with the day on which this notice takes effect.

7. **WHEN THIS NOTICE TAKES EFFECT**

This Notice takes effect on the 8th November 2018, unless an appeal is made against it before that date.

Dated: 9th October 2018

Signed:

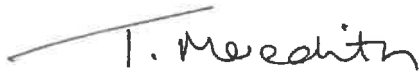A handwritten signature in black ink, appearing to read 'T. Meredith', written over a horizontal line.

**Designation: Head of Legal, Democratic Services and Business Intelligence
The Council's Authorised Officer**

Address to which all communication should be sent:

**Phil Holmes
Head of Planning and City Regeneration
City and County of Swansea
Civic Centre
Oystermouth Road
Swansea
SA1 3SN**

ANNEX

YOUR RIGHT OF APPEAL

You can appeal against this Notice, but any appeal must be received, or posted in time to be received, by the Planning Inspectorate appointed by the National Assembly for Wales before the date specified in paragraph 7 of the Notice. The below information provides advice on how to appeal. Please read the information carefully along with the relevant appeal form.

HOW TO APPEAL

The Planning Inspectorate has produced a booklet on "Making your Enforcement Appeal". You can access a PDF version of the booklet from the Planning Inspectorate website to print <http://gov.wales/topics/planning/appeals/appeal-guidance-and-information/enforcement-appeals/?lang=en>.

Appeals can be made online from the Appeals Casework Portal at <https://acp.planninginspectorate.gov.uk/> and copies of the relevant appeal form can be obtained from the Planning Inspectorate

Address : The Planning Inspectorate
Crown Buildings
Cathays Park
Cardiff
CF10 3NQ

Telephone : Telephone: 0303 444 5962

E-mail : wales@pins.gsi.gov.uk

or downloaded from the following website:

<http://gov.wales/topics/planning/appeals/appeal-guidance-and-information/enforcement-appeals/?lang=en>

If you decide to appeal you should send a copy of the appeal form together with a copy of the Enforcement Notice to both the Planning Inspectorate and the Council.

ENFORCEMENT NOTICE APPEAL FEES

Should you choose to appeal this Notice on the grounds that planning permission should be granted for what is alleged in the Notice (Ground a) you are required to pay a fee to the Local Planning Authority. The fee payable in this instance is **£380**. Payments can be made to the City & County of Swansea Council, Planning Control, Civic Centre, Oystermouth Road, Swansea SA1 3SN quoting the reference number as specified on the Enforcement Notice.

WHAT HAPPENS IF YOU DO NOT APPEAL

If you do not appeal against this Enforcement Notice, it will take effect on the date specified in paragraph 7 of the Notice and you must then ensure that the required steps for complying with it, for which you may be held responsible, are taken within the period(s) specified in paragraph 6 of the Notice. Failure to comply with the Enforcement Notice which has taken effect can result in prosecution and/or remedial action by the Council.

PLEASE NOTE


If you need any independent advice about this Notice you are advised to contact a lawyer, planning consultant or other professional advisor specialising in planning matters.

PERSONS TO WHOM THIS ENFORCEMENT NOTICE HAS BEEN SERVED

In accordance with Section 172(2) of the Town and Country Planning Act 1990 (as amended) this Notice has been served on:

-
1. Brian Robert McEachran, 55 Lon Y Felin, Garnswllt, Ammanford SA18 2RG
 2. Violet Gertrude McEachran 55 Lon Y Felin, Garnswllt, Ammanford SA18 2RG
 3. National Westminster Bank PLC (Co. Regn. No.929027) of Mortgage Centre, P.O. Box 123, Greenock PA15 1EF
 4. Blemain Finance Limited (Co. Regn. No.1185052) of Lake View, Lakeside, Cheadle, Cheshire SK8 3GW

The Plan

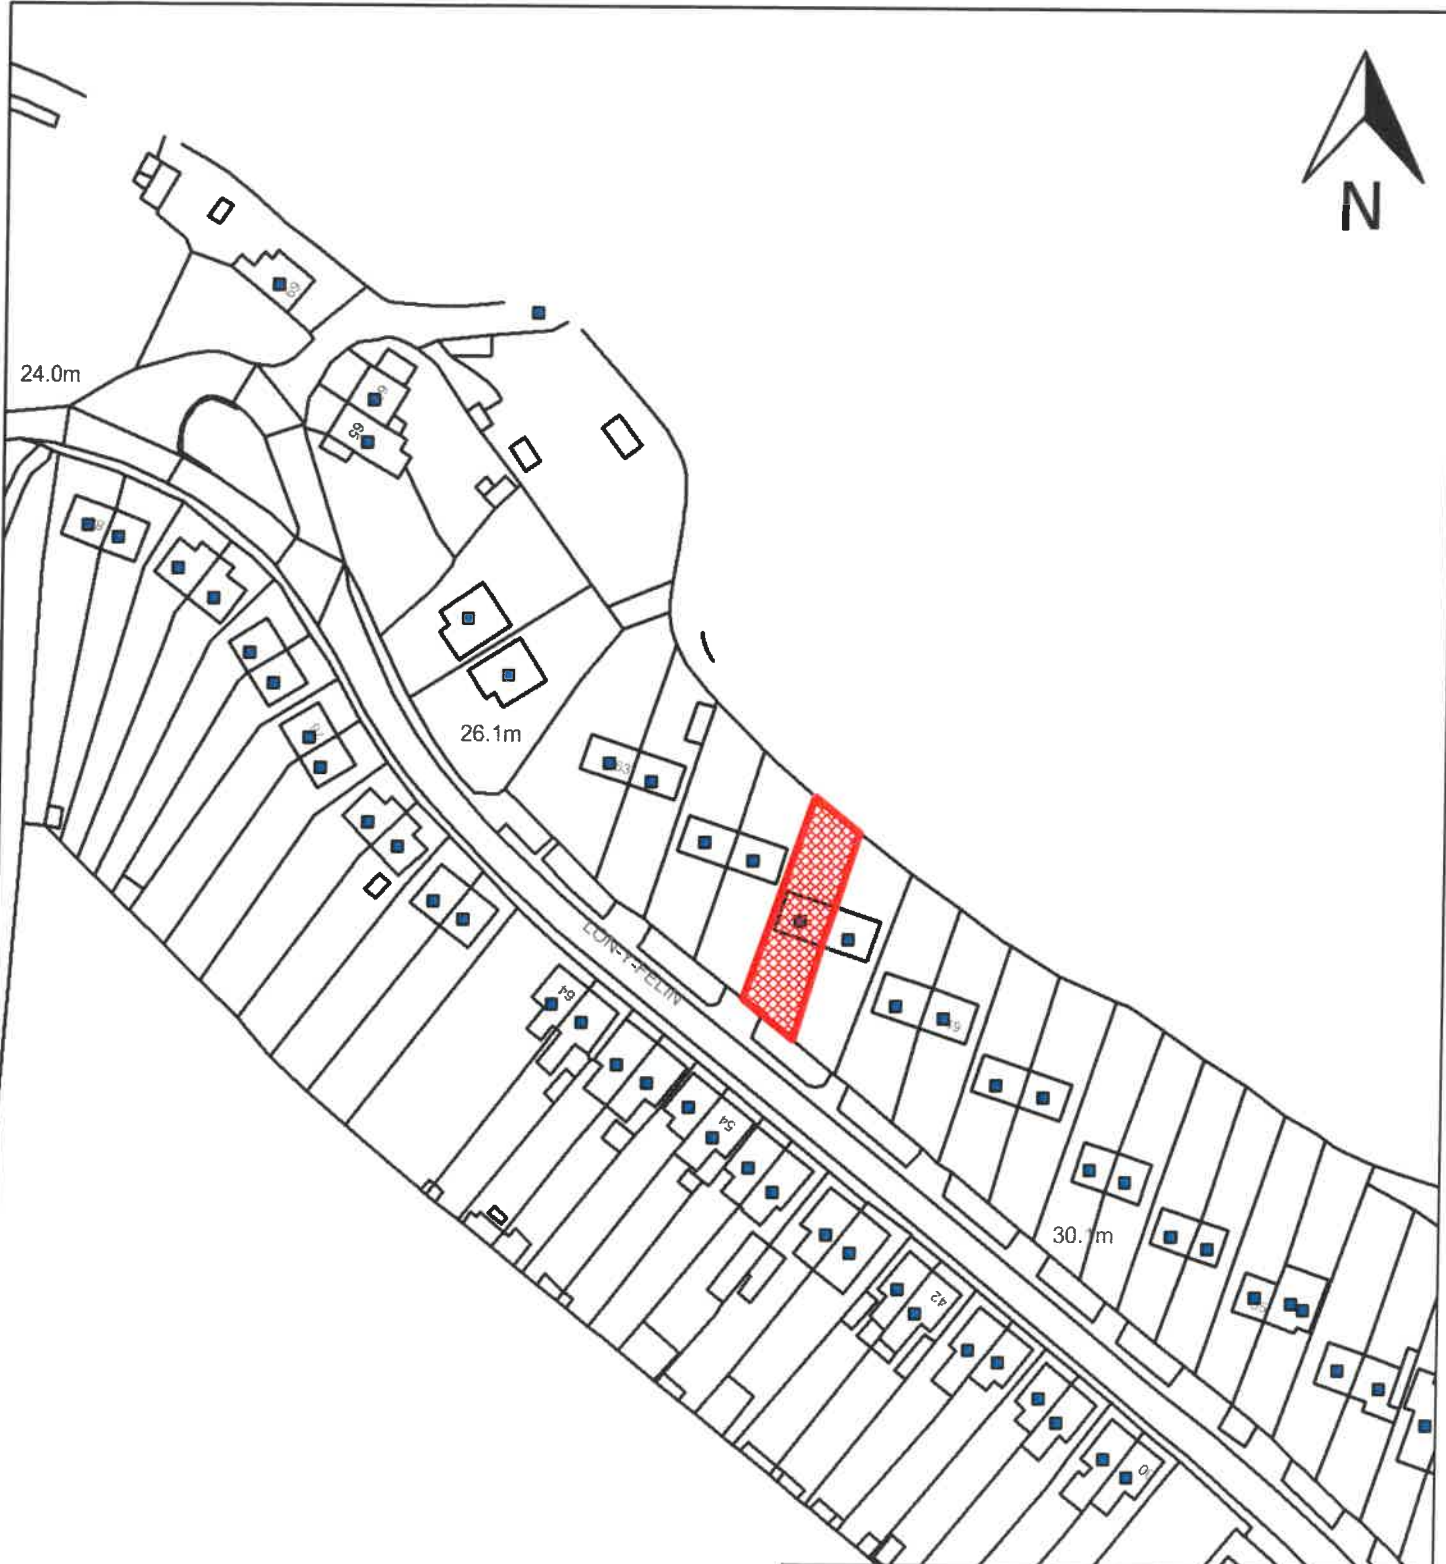

Organisation	City & County of Swansea
Department	Department
Comments	
Date	08/10/2018
PSMA Number	100023509
Scale:	1:1,250

Reproduced from the Ordnance Survey map with permission of the Controller of Her Majesty's Stationery Office © Crown Copyright 2018.

Unauthorised reproduction infringes Crown Copyright and may lead to prosecution or civil proceedings.