

**THE COUNCIL OF THE CITY AND COUNTY OF SWANSEA  
CYNGOR DINAS A SIR ABERTAW  
TEMPORARY FOOTPATH CLOSURE  
POTTERY STREET, CITY CENTRE, SWANSEA  
NOTICE 2021**

**NOTICE** is hereby given that the Council of the City and County of Swansea in pursuance of its powers under the Road Traffic Regulation Act 1984 (as amended) has made an Order. To enable Putnum Construction Services Limited to safely undertake demolition of the former HMRC Ty Nant offices at 180 High Street, it will be necessary to close Pottery Street footpath to pedestrian footfall.

**SCHEDULE**

**SCHEDULE – TEMPORARY FOOTPATH CLOSURE  
POTTERY STREET, HAFOD, SWANSEA**

Pottery Street (subway) from its junction with Strand in a south-westerly direction to its junction with B4489 High Street a distance of approximately 140 metres.

The alternative route for pedestrian footfall will be via Strand, A483 New Cut Road, Jockey Street, John Street, Prince of Wales Road and B4489 High Street, a distance of approximately 480 metres.

**Access for emergency vehicles to be maintained at all times.**

The maximum duration of the Order is 6 months and will be subject to extensions. It is anticipated the work will take 18 months to complete effective from Monday 20<sup>th</sup> September 2021.

20<sup>th</sup> September 2021

**TRACEY MEREDITH**


**CHIEF LEGAL OFFICER / PRIF SWYDDOG CYFREITHIOL**

**LEGAL, DEMOCRATIC SERVICES & BUSINESS INTELLIGENCE**

**GWASANAETHAU CYFREITHIOL, DEMOCRATAIDD A**

**DEALLUSRWYDD BUSNES**



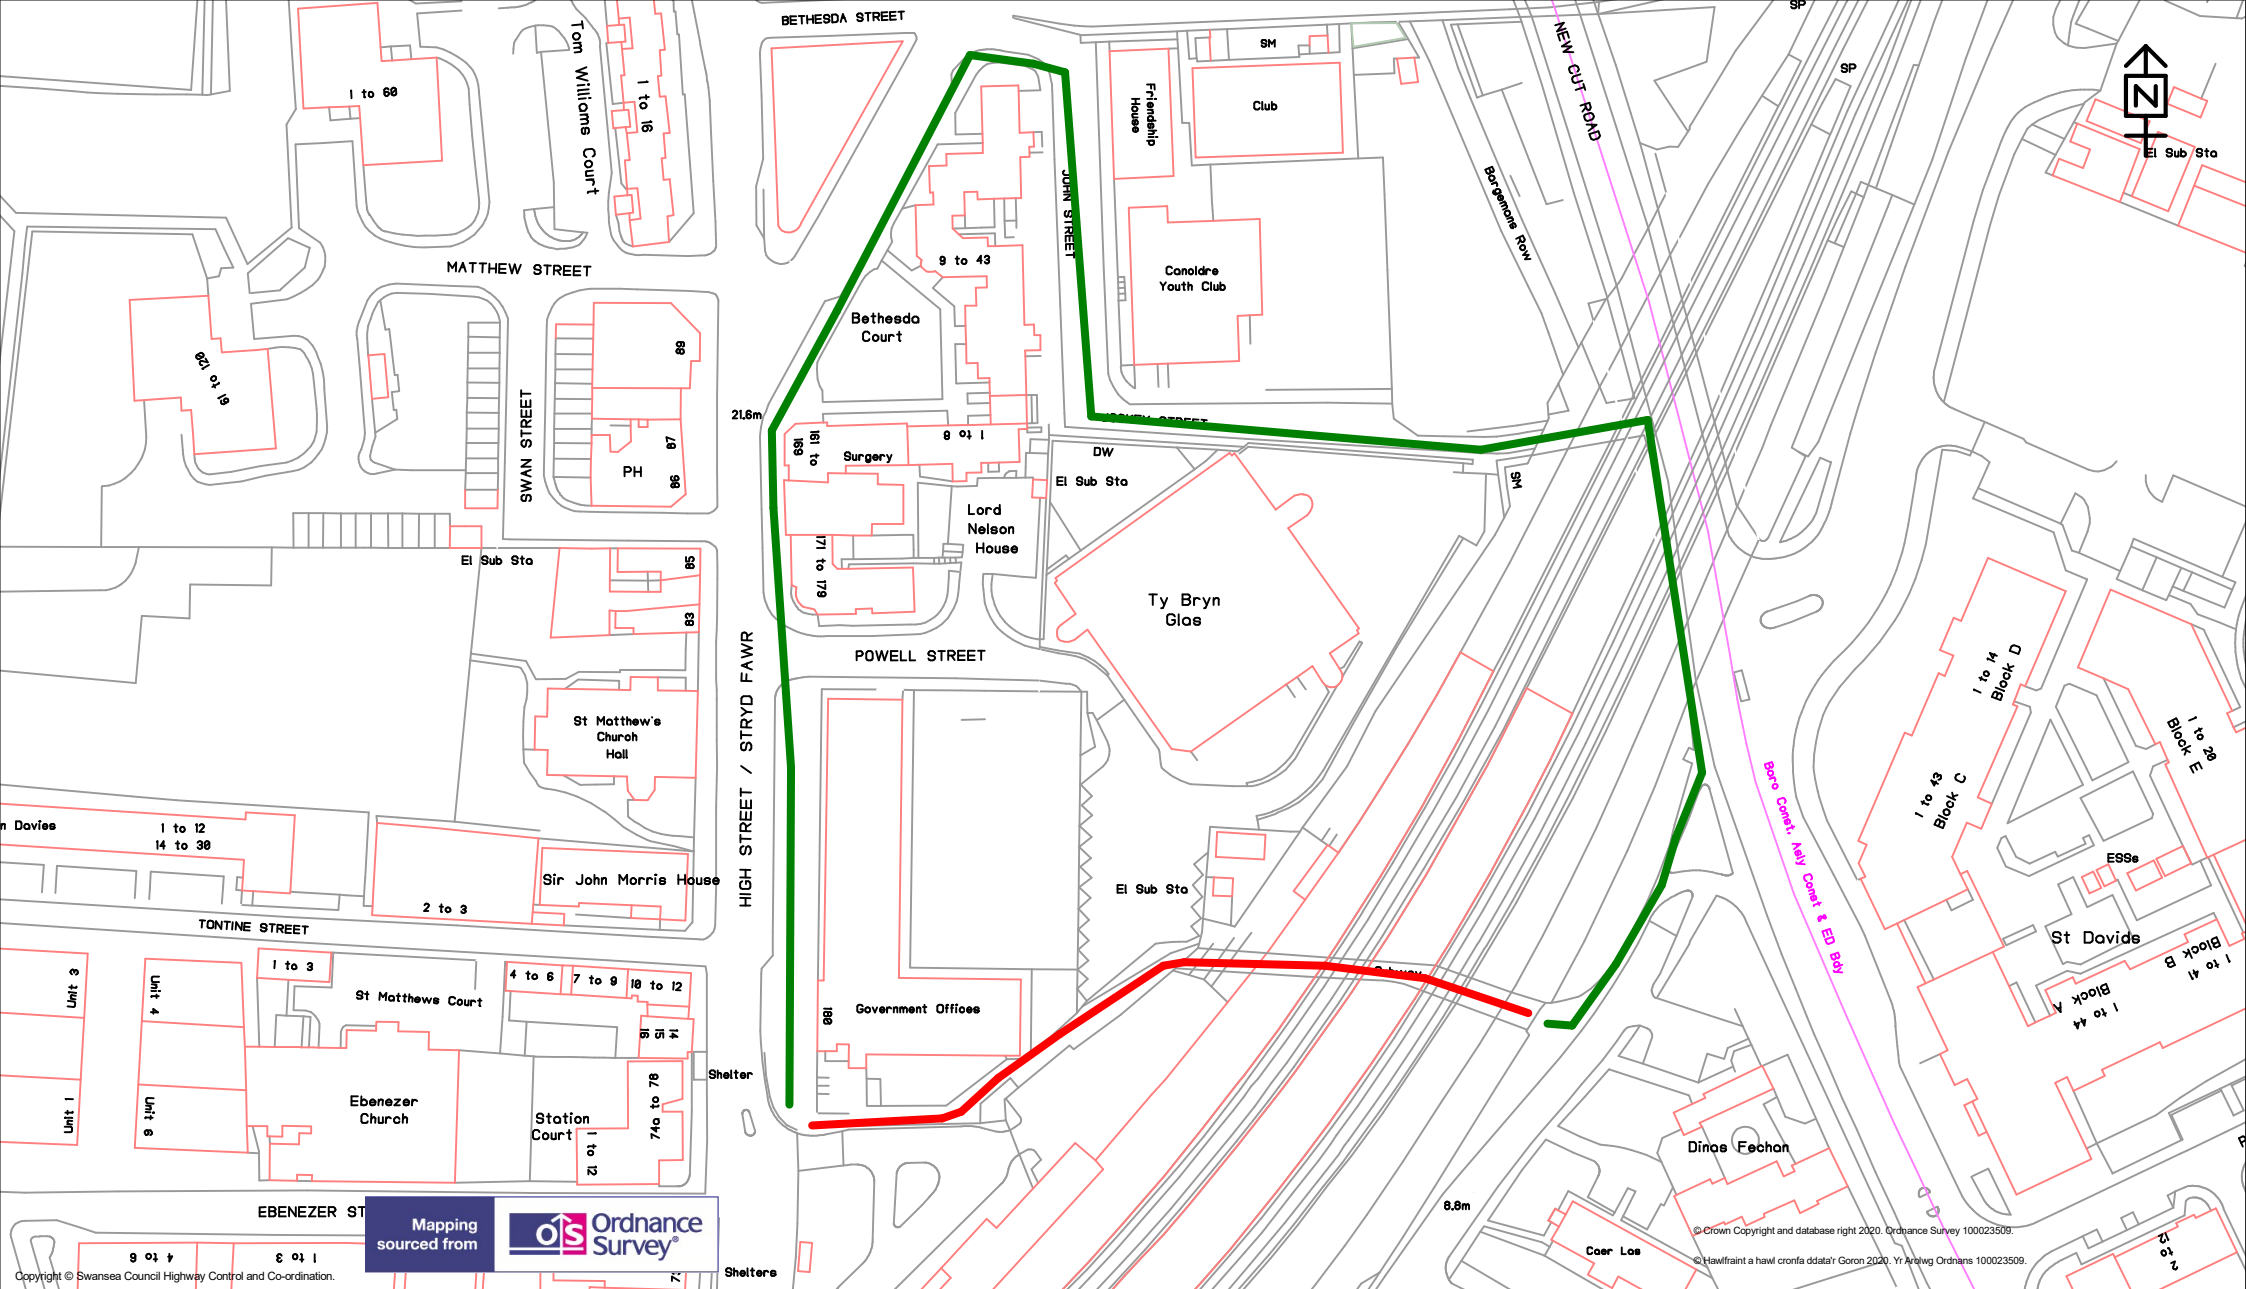

Mapping sourced from Ordnance Survey

**City & County of Swansea**  
Cinas A Sir Abertawe



**Highways and Transportation**  
Mr Stuart Davies,  
Head of Highways  
City and County of Swansea,  
Station Road, Players Industrial Estate,  
Clydach, Swansea, SA6 5BJ

**TEMPORARY TRAFFIC REGULATION ORDER**

**POTTERY STREET, HAFOD, SWANSEA.**

**KEY**

Temporary Road Closure 

Alternative Route 

Scale		1:1297	
Drawn	DH	Checked	DH
Revision	A	Date	16/09/2020
Dwg/Ref.No.		2853.S2	