

**THE COUNCIL OF THE CITY AND COUNTY OF SWANSEA**  
**CYNGOR DINAS A SIR ABERTAWE**  
**TRAFFIC REGULATION ORDER**  
**GLOBE THEATRE DEVELOPMENT, OFF HIGH STREET, CLYDACH, SWANSEA**  
**PROHIBITION OF WAITING**  
**NOTICE 2021**

**NOTICE:** is hereby given that on the 20<sup>th</sup> October 2021 The Council of the City and County of Swansea made the above order under the Road Traffic Regulation Act 1984 (as amended) and of all other enabling powers. The order will be effective from 3<sup>rd</sup> November 2021, as set out in the schedules below. A copy of the order and plan may be inspected during office hours at the Civic Centre, Oystermouth Road, Swansea, SA1 3SN. Any person wishing to challenge the validity of the order or procedures used in making this order may apply to the High Court within 6 weeks of the date the order was made.

**SCHEDULES**

**SCHEDULE 1**

**REVOCATIONS**

The existing Orders are revoked insofar as they are inconsistent with the proposals hereinafter contained, which relate to the length or lengths of the road or roads referred to in the schedules hereto.

**SCHEDULE 2**

**PROHIBITION OF WAITING AT ANY TIME**

**High Street (B4603)**

**Southern Side**

From its junction with the western kerbline of the access lane to the flats for a distance of 6 metres in a westerly direction.

From its junction with the eastern kerbline of the access lane to the flats for a distance of 6 metres in a easterly direction.

**Access Lane to Flats**

**Western Side**


From its junction with the southern kerbline of High Street (B4603) for a distance of 4 metres in a southerly direction.

**Eastern Side**

From its junction with the southern kerbline of High Street (B4603) for a distance of 4 metres in a southerly direction.

27<sup>th</sup> October 2021  
**Tracey Meredith**  
**Chief Legal Officer / Prif Swyddog Cyfreithiol**



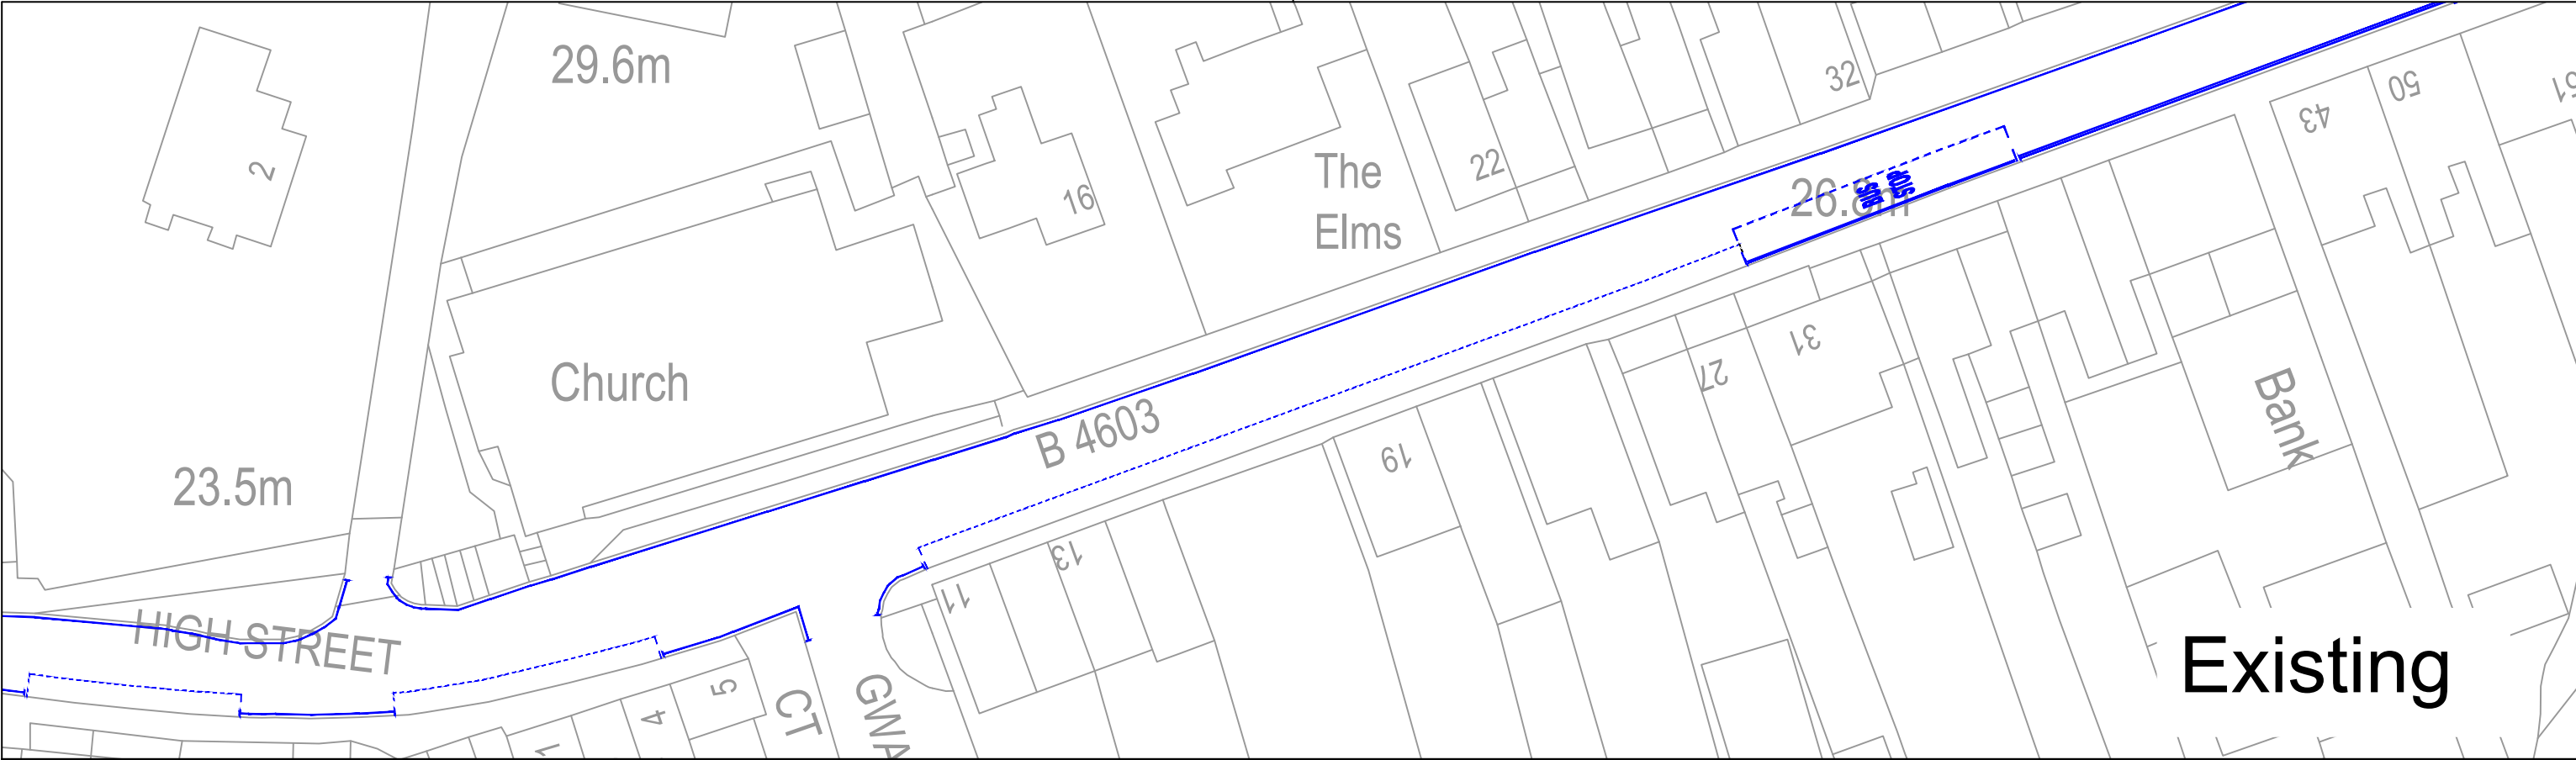

Rev	Date	Details	Dr	Ch	Ap
C	Dec'20	Following vehicle surveys, speed amelioration measures will be required to ensure compliance with the 20mph Zone, and allow minimum parking loss.	AJ	AFF	MST
B	Oct'20	Following instruction from MST access to development downgraded from road junction to shared access, visibility splays removed.	AJ		
A	Oct'20	SSD adjusted for 20mph zone with traffic calming features, new length 25m (MFS).	AJ	AFF	

**NOTES**

- THIS IS A CAD DRAWING AND SHOULD NOT BE AMENDED BY HAND.
- All dimensions in millimeters unless otherwise stated.
- ©Hawlfraint y Goron a hawliau cronfa ddata 2016 Yr Arolwg Ordnans 100023509. ©Crown Copyright and database rights 2016 Ordnance Survey 100023509.
- Any errors or omissions to be reported to the Designer.

**Existing Traffic Regulation Orders**

**Proposed Prohibition of Waiting At Any Time Traffic Regulation Order.**

**A3**

Dyluniwyd Drawn

Archwiliwyd Checked

Cymeradwywyd Approved

Dyddiad Date

Graddfa Scale

**RHAGARWEINIOL - PRELIMINARY**

ARJ

AFF


Sep'20

1:500

Teitl Title

Redevelopment of former Globe Cinema Section 278 Works

Proposed Traffic Regulation Orders & Speed Amelioration Measures

 **Cyngor Abertawe Swansea Council**

**CYFARWYDDIAETH LLEOEDD DIRECTORATE OF PLACE**

STUART DAVIES B.Eng., C.Eng., M.I.C.E., MBA.  
PENNAETH PRIFYYRDD A CHLUDANT  
HEAD OF HIGHWAYS & TRANSPORTATION

Rhif y Dyluniad Drawing No

T.20.EXS.12\_001

C

**THE COUNCIL OF THE CITY  
AND COUNTY OF SWANSEA  
CYNGOR DINAS A SIR ABERTAWE**



**GLOBE THEATRE DEVELOPMENT, OFF HIGH STREET,  
CLYDACH, SWANSEA  
PROHIBITION OF WAITING  
TRAFFIC REGULATION ORDER 2021**

**DVT-00258244/JKJ**

**THE COUNCIL OF THE CITY AND COUNTY OF SWANSEA  
CYNGOR DINAS A SIR ABERTAWE  
GLOBE THEATRE DEVELOPMENT, OFF HIGH STREET, CLYDACH, SWANSEA  
PROHIBITION OF WAITING  
TRAFFIC REGULATION ORDER 2021**

**THE COUNCIL OF THE CITY AND COUNTY OF SWANSEA** (hereinafter called “the Council”) in exercise of its powers under the Road Traffic Regulation Act 1984, as amended (hereinafter referred to as “the Act of 1984”) and the Traffic Management Act 2004 and of all other enabling powers and after consultation with the Chief Officer of Police in accordance with Part III of Schedule 9 and Section 124 of the Act of 1984 hereby make the following Order.

**SECTION 1 – PRELIMINARY**

Citation and commencement

1. This Order shall come into operation on 3<sup>rd</sup> November 2021 and may be cited as the Council of the City and County of Swansea Globe Theatre Development, Off High Street, Clydach, Swansea – Prohibition of Waiting Traffic Regulation Order 2021

Definitions

2. In this order, except where the context otherwise requires, the following expressions have the meaning hereby respectively assigned to them:

“civil enforcement officer” has the same meaning as in Section 63A of the Act of 1984 and by virtue of Section 76 of the 2004 Act a civil enforcement officer appointed under Section 63A of the Act of 1984 is a civil enforcement officer in relation to parking contraventions;

“disabled person’s vehicle” has the same meaning as in the Local Authorities’ Traffic Orders (Exemption for Disabled Persons) (Wales) Regulations 2000;

“disabled person’s badge” has the same meaning as in the Disabled Persons (Badges for Motor Vehicles)(Wales) Regulation 2000;

“parking disc” means a disc and time clock (where appropriate) issued by a Local Authority complying with the requirements of the British Standard Specifications for

Parking Discs to comply with the European Blue Badge Scheme being a disc coloured blue and capable of showing the quarter hour period during which a period of waiting begins;

“public service vehicle” means a vehicle carrying passengers for a fee and for the purposes of this Order public service vehicle refers to a large public service vehicle capable of carrying more than eight passengers;

“relevant position” in respect of:-

(a) a disabled person’s badge and parking disc has the same meaning as in the Local Authorities’ Traffic Orders (Exemptions for Disabled Persons) (Wales) Regulations 2000; and

(b) a permit means exhibited on the windscreen, dashboard or fascia of the vehicle or, where the vehicle does not have a windscreen, dashboard or fascia, in a conspicuous position on the vehicle so that the whole of the information on the front of the permit is clearly legible from outside the vehicle;

(c) a pay and display ticket means exhibited on the windscreen dashboard or fascia of the vehicle or, where the vehicle does have a windscreen, dashboard or fascia, in a conspicuous position on the vehicle so that the whole of the information on the front of the ticket is clearly legible from outside the vehicle;

(d) a waiver means exhibited on the windscreen, dashboard or fascia of the vehicle or, where the vehicle does not have a windscreen, dashboard or fascia, in a conspicuous position on the vehicle so that the whole of the information on the front of the waiver is clearly legible from outside the vehicle;

“waiver” means a waiver issued by the Council in respect of vehicles being used for building maintenance repair shop fitting or other industrial or demolition operations and the Council may charge for such waiver such charge to be determined from time to time by resolution of the Council or relevant Committee thereof;

### Interpretation

3. Except where otherwise stated, any reference in this Order to a numbered Article or Schedule is a reference to the Article or Schedule bearing that number in this Order
4. The Interpretation Act 1978 shall apply for the interpretation of this Order as it applies for the Interpretation of an Act of Parliament
5. The prohibitions and restrictions imposed by this Order shall be in addition to and not in derogation of any other prohibition or restriction whether made under the Act of 1984 or otherwise

## **SECTION 2 – PROHIBITION OF WAITING AT ANY TIME**

6. Save as provided in Articles 7 and 8 no person shall, except upon the direction or with the permission of a civil enforcement officer, police officer in uniform, or a person authorised by the Council, cause or permit any vehicle to wait at any time on the length or lengths of the road or roads referred to in Schedule 2 hereto.

### Exemptions

7. Nothing in Article 6 of this Order shall render it unlawful to cause or permit any vehicle to wait on the side or sides or length or lengths of the road or roads specified therein for as long as may be necessary to enable:-
  - (a) the vehicle, if it cannot conveniently be used for such purpose in any other road, to be used in connection with any of the following operations namely:-
    - (i) building, maintenance, repair, shop fitting or other industrial or demolition operations with a waiver issued by the Council and displayed in the relevant position on the windscreen of the vehicle;
    - (ii) the removal of any obstruction to traffic;
    - (iii) the laying, erection, alteration or repair in or on land adjacent to the said lengths or sides of the road of any sewer or any main pipe or apparatus for

the supply of water, gas electricity or of any telecommunications apparatus as defined by the Telecommunications Act 1984

- (iv) a vehicle being used for police, ambulance, fire brigade or other emergency purposes
  - (b) the vehicle if it cannot conveniently be used for such purpose in any other road, to be used in connection with the service of a local authority or of a water authority in pursuance of its statutory powers and duties.
  - (c) the vehicle of the Royal Mail or other universal services provider as defined in Section 4 of the Postal Services Act 2000 to be used for the purpose of delivering or collecting mail.
  - (d) vehicles picking up and dropping off passengers
8. Nothing in Article 6 of this Order shall render it unlawful to cause or permit a disabled person's vehicle which displays in the relevant position a Disabled Persons Badge and a Parking Disc (on which the driver, or other person in charge of the vehicle, has marked the time at which the period of waiting began) to wait on lengths of sides of roads referred to in the Article for a period not exceeding 3 hours (not being a period separated by an interval of less than 1 hour from the previous period of waiting by the same vehicle on the same length of side of road on which that vehicle had previously been waiting).

### **REVOCATION**

9. The existing Orders are revoked insofar as they are inconsistent with the proposals contained in the schedules hereto and insofar as they relate to the length or lengths of the road or roads referred to in the Schedules hereto.

## **SCHEDULES**

### **SCHEDULE 1**

#### **REVOCATIONS**

The existing Orders are revoked insofar as they are inconsistent with the proposals hereinafter contained, which relate to the length or lengths of the road or roads referred to in the schedules hereto.

### **SCHEDULE 2**

#### **PROHIBITION OF WAITING AT ANY TIME**

##### **High Street (B4603)**

###### **Southern Side**

From its junction with the western kerbline of the access lane to the flats for a distance of 6 metres in a westerly direction.

From its junction with the eastern kerbline of the access lane to the flats for a distance of 6 metres in a easterly direction.

##### **Access Lane to Flats**

###### **Western Side**

From its junction with the southern kerbline of High Street (B4603) for a distance of 4 metres in a southerly direction.

###### **Eastern Side**

From its junction with the southern kerbline of High Street (B4603) for a distance of 4 metres in a southerly direction.

Dated the 20th October 2021

**THE COMMON SEAL OF THE** )  
**COUNCIL OF THE CITY AND** )  
**COUNTY OF SWANSEA** )  
was hereunto affixed )  
in the presence of )

DocuSigned by:  


113,055

DocuSigned by:  
  
54E315F96B5C44E...  
Authorised Signatory

## **STATEMENT OF REASONS**

### **Notice of Intent for the Traffic Regulation Order on High Street, Clydach**

The introduction of traffic regulation orders on High Street, Clydach, the reasons that this order is required are:-

- 1.) To facilitate the safe passage of traffic.
- 2.) To prevent the likelihood of danger.