

**THE COUNCIL OF THE CITY AND COUNTY OF SWANSEA
CYNGOR DINAS A SIR ABERTAWE
TEMPORARY EMERGENCY ROAD CLOSURE
CHAPEL STREET, MUMBLES, SWANSEA
NOTICE 2022**

NOTICE is hereby given by the Council of the City and County of Swansea in pursuance of its powers as contained in section 14 (2) of the Road Traffic Regulation Act 1984 (as amended) that from **Monday 10th January** for a period of 21 days only (or until the works are completed whichever is sooner – it is anticipated that the work will take 3 days complete), no person shall cause any vehicle to be driven as referred to in the schedule below. In order for Morrison Utility Services to carry out leakage works on behalf of Dwr Cymru/Welsh Water at the above location, it has been necessary to temporarily close the above road to vehicular traffic.

SCHEDULE

**SCHEDULE - TEMPORARY EMERGENCY ROAD CLOSURE
CHAPEL STREET, MUMBLES**

Chapel Street in a north-easterly direction from its junction with Gower Place to its junction with B4593 Newton Road, a distance of approximately 120 metres.

The alternative route for vehicular traffic will be via Gower Place, Dunns Lane, The Dunns/Mumbles Road and B4593 Newton Road, a distance of approximately 550 metres.

Similarly, this route will operate in the reverse direction.

No access/egress to/from Victoria Road whilst works are under way at its junction with Chapel Street.


Access for emergency vehicles to be maintained at all times.

The applicant will be responsible for the erection and maintenance of all advanced warning, Road Closed, diversion and alternative route signs in accordance with Chapter 8 of the Traffic Signs Manual and the Traffic Signs and Regulations and General Directions 2016 for the duration of the works.

Dated this 10th January 2022

**TRACEY MEREDITH
CHIEF LEGAL OFFICER/PRIF SWYDDOG CYFREITHIOL
LEGAL, DEMOCRATIC SERVICES & BUSINESS INTELLIGENCE
GWASANAETHAU CYFREITHIOL, DEMOCRATAIDD A DEALLUSRWYDD
BUSNES
CANOLFAN DDINESIG
SWANSEA
ABERTAWE
SA1 3SN**



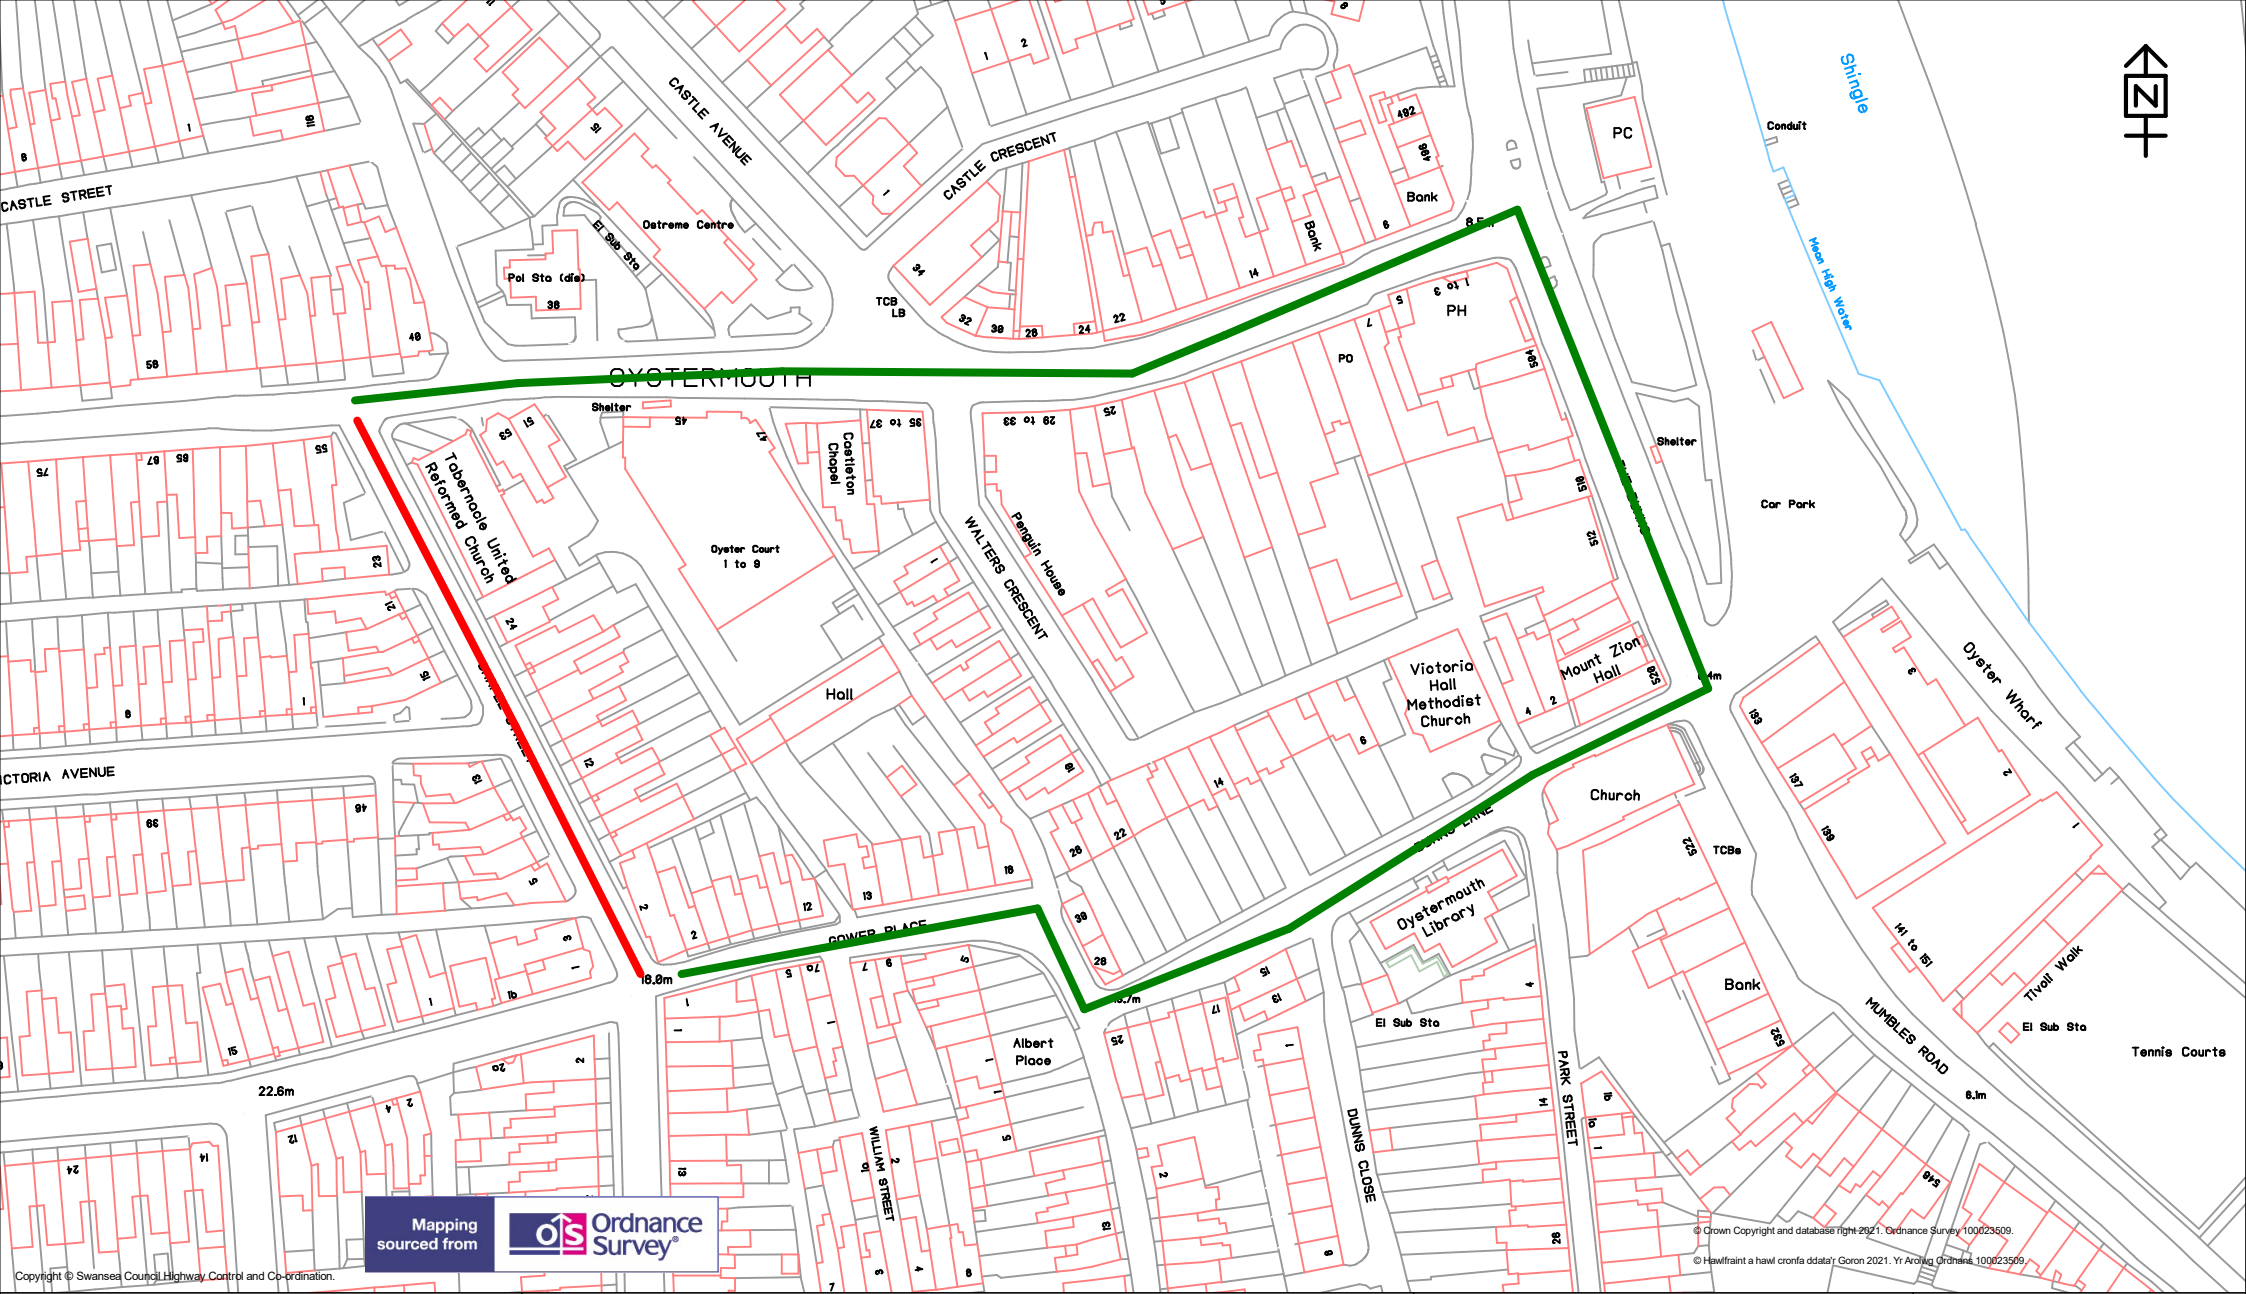

Mapping sourced from Ordnance Survey

© Crown Copyright and database right 2021, Ordnance Survey 100023509.
© Hawkfrait a hawki cronfa ddatal Goron 2021. Yr Arolwg Ordnans 100023509.



TEMPORARY TRAFFIC REGULATION ORDER

KEY

Temporary Road Closure

Alternative Route

Scale		1:1460
Drawn	DH	Checked DH

Highways and Transportation
Mr Stuart Davies,
Head of Highways
City and County of Swansea,
Station Road, Players Industrial Estate,
Clydach, Swansea, SA6 5BJ

CHAPEL STREET, MUMBLES, SWANSEA.

Revision	A	Date	18/08/2021
----------	---	------	------------

Dwg/Ref.No.
3191