

**THE COUNCIL OF THE CITY AND COUNTY OF SWANSEA  
CYNGOR DINAS A SIR ABERTAWE  
TEMPORARY ROAD CLOSURE  
ST MARY STREET, CITY CENTRE, SWANSEA  
NOTICE 2022**

**NOTICE** is hereby given that the Council of the City and County of Swansea in pursuance of its powers under the Road Traffic Regulation Act 1984 (as amended) has made an Order. In order for Morganstone to carry out Princess Quarter development works, it will be necessary to temporarily close the above road to vehicular traffic during daytime hours (08:00-18:00).

**SCHEDULE**

**SCHEDULE – TEMPORARY ROAD CLOSURE**  
**ST MARY STREET, CITY CENTRE**

St Mary Street in a north-easterly direction from its junction with Princess Way for a distance of approximately 55 metres.

There is no alternative route for vehicular traffic.

**Access for emergency vehicles to be maintained at all times.**

The maximum duration of the order is 18 months and it is anticipated the work will take 17 months to complete (08:00-18:00) to complete effective from Sunday 1st May 2022.

29<sup>th</sup> April 2022


**TRACEY MEREDITH**

**CHIEF LEGAL OFFICER / PRIF SWYDDOG CYFREITHIOL**

**LEGAL, DEMOCRATIC SERVICES & BUSINESS INTELLIGENCE**

**GWASANAETHAU CYFREITHIOL, DEMOCRATAIDD A DEALLUSRWYDD**

**BUSNES**

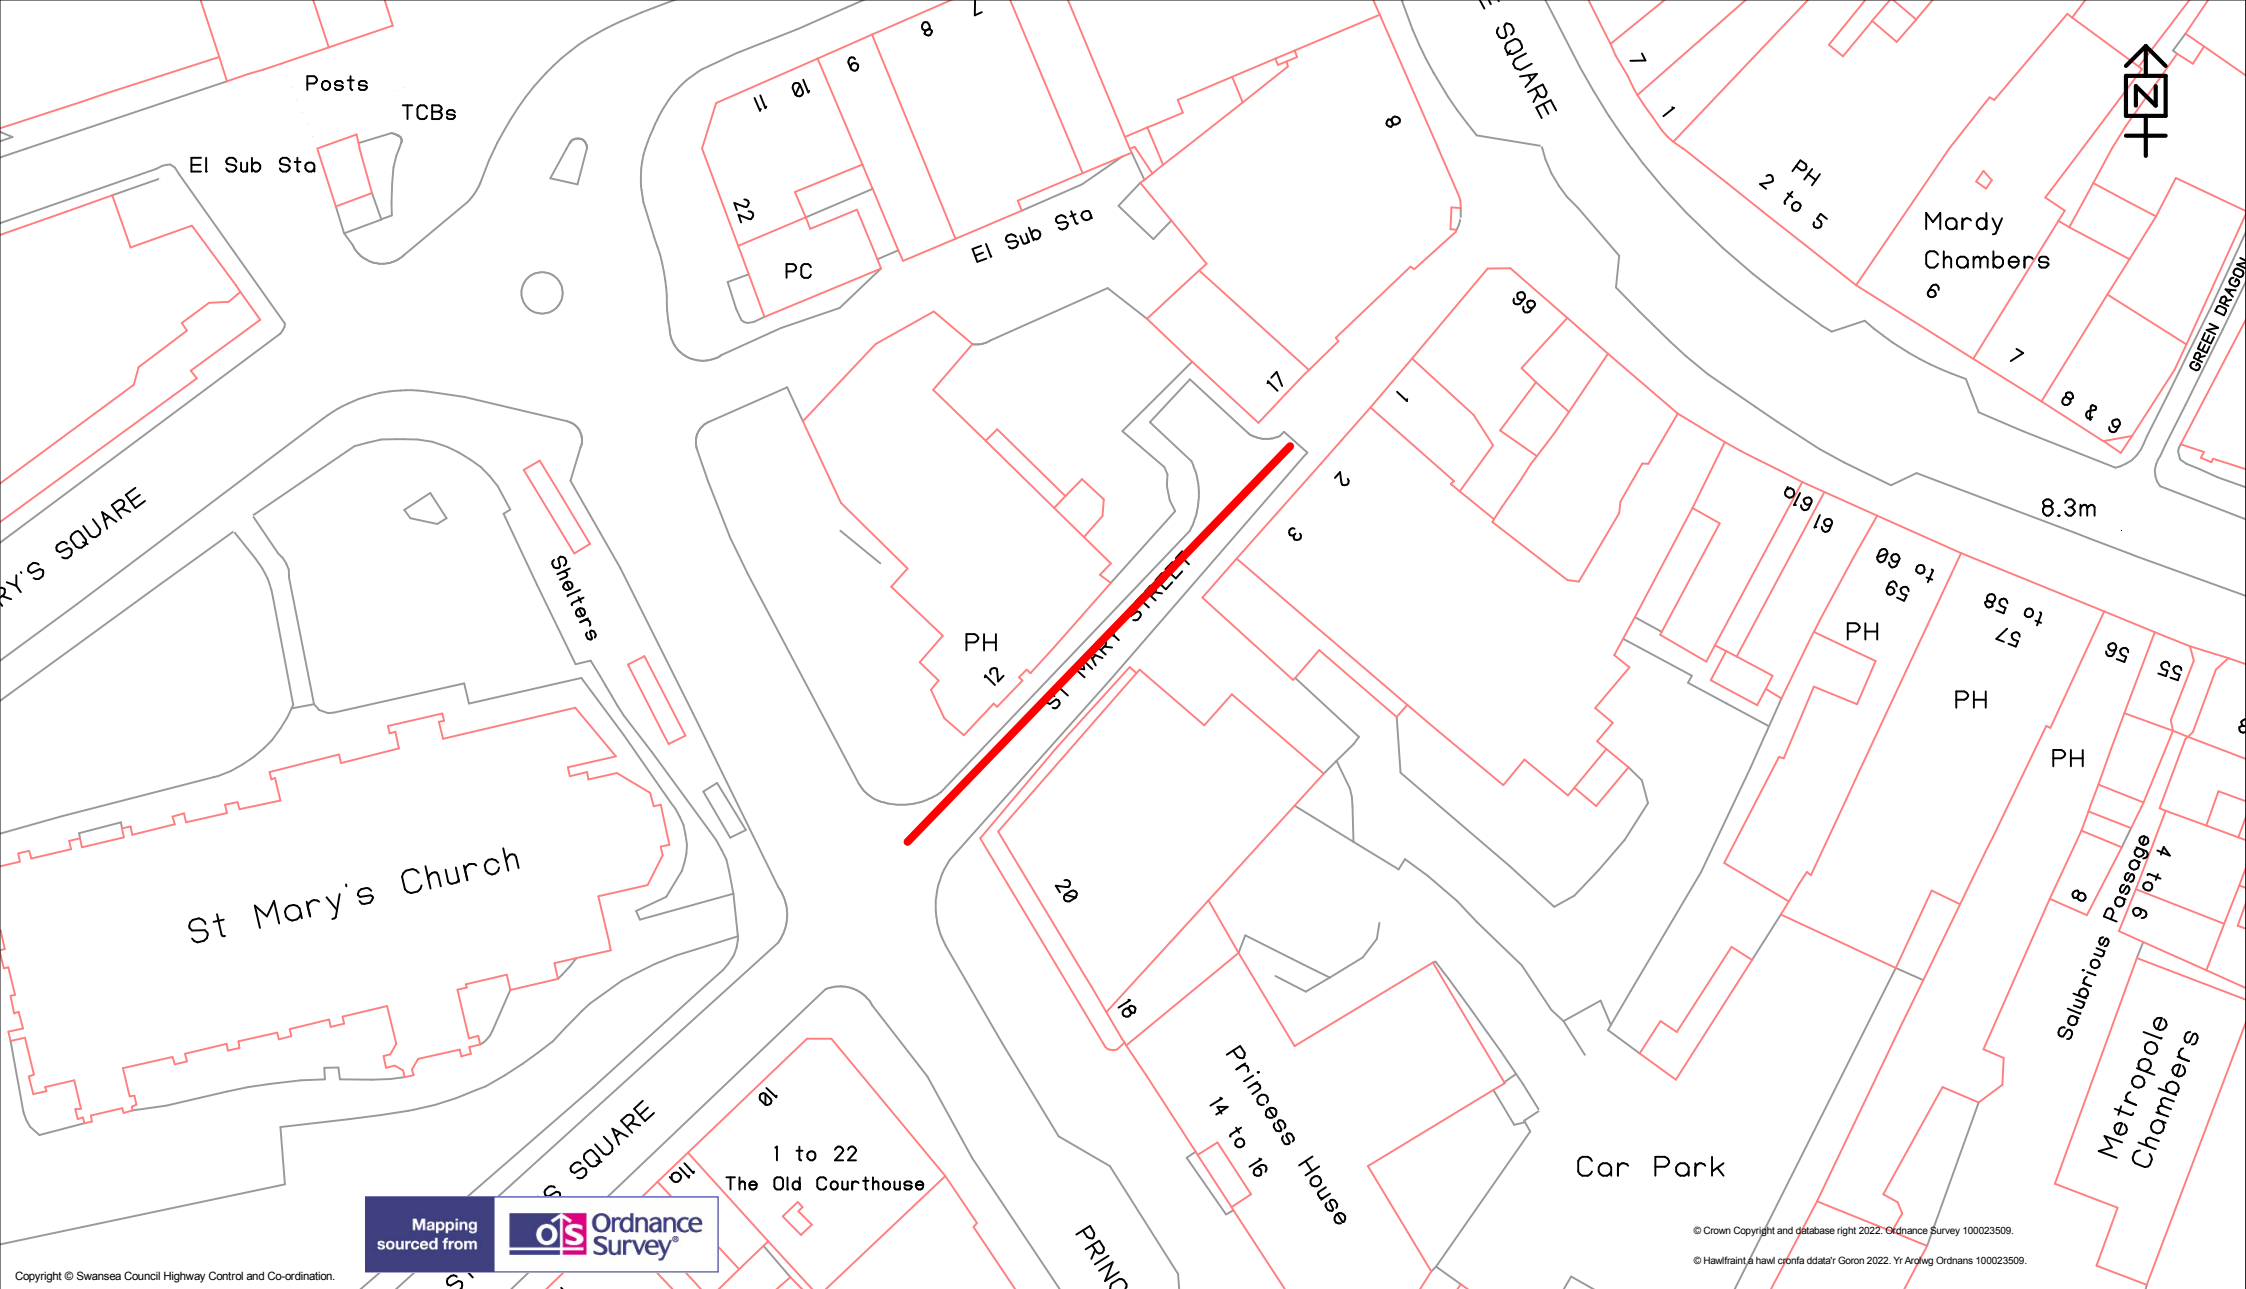

Mapping sourced from Ordnance Survey

© Crown Copyright and database right 2022. Ordnance Survey 100023509.  
© Hawthraint & hawl corffia ddatai' Goron 2022. Yr Arolwg Ordnans 100023509.

**City & County of Swansea**  
Cinas A Sir Abertawe

**Highways and Transportation**  
Mr Stuart Davies,  
Head of Highways  
City and County of Swansea,  
Station Road, Players Industrial Estate,  
Clydach, Swansea, SA6 5BJ

**TEMPORARY TRAFFIC REGULATION ORDER**

**ST MARYS STREET, CITY CENTRE, SWANSEA.**

**KEY**

**Temporary Road Closure**

**Alternative Route**

Scale		1:730
Drawn	DH	Checked DH
Revision	A	Date 19/04/2022
Dwg/Ref.No.		3362