

**IMPORTANT - THIS COMMUNICATION
AFFECTS YOUR PROPERTY**

ENFORCEMENT NOTICE

OPERATIONAL DEVELOPMENT



The Town and Country Planning Act 1990 (as amended)

ISSUED BY THE CITY AND COUNTY OF SWANSEA ("The Council")

COUNCIL REFERENCE ENF2020/0008

1. THIS NOTICE is issued by the Council because it appears to them that there has been a breach of planning control under Section 171A(1)(a) of the Town and Country Planning Act 1990 at the land described below. They consider that it is expedient to issue this Notice having regard to the provisions of the development plan and all other material planning considerations. The **annex** at the end of the Notice contains important additional information.

2. THE LAND TO WHICH THIS NOTICE RELATES

Land at 1 Malvern Terrace Brynmill Swansea SA2 0BE in the City and County of Swansea ("the Land"), shown edged red on the plan appended hereto ("the Plan").

3. THE MATTERS WHICH APPEAR TO CONSTITUTE THE BREACH OF PLANNING CONTROL

Without planning permission the erection of unauthorised extensions to a dormer roof window on the rear roof plane.

4. REASONS FOR ISSUING THIS NOTICE

It appears to the Council that the above breach of planning control has occurred within the last four years.

The unauthorised extensions to the dormer window constitute an overly-large and poorly designed feature which is unsympathetic to the existing form of the building and a discordant and obtrusive feature that harms the character and appearance of its surroundings. The development compromises the roof form of the property and dominates the plane of the original roof, contrary to the requirements of Policy PS 2 of the Swansea Local Development Plan (Adopted February 2019).

5. WHAT YOU ARE REQUIRED TO DO

- (i) Remove the unauthorised extensions to the dormer window from the rear roof plane and restore the roof plane to its former condition.
- (ii) Remove from the premises any waste arising from actions resulting from Requirement (i) above.

6. TIME FOR COMPLIANCE


Three months beginning with the day on which this notice takes effect.

7. WHEN THIS NOTICE TAKES EFFECT

This Notice takes effect on **01/07/2020**, unless an appeal is made against it before that date.

Dated: **01/06/2020**

Signed:

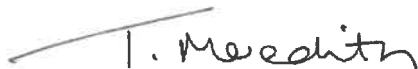

Designation: **Chief Legal Officer**
The Council's Authorised Officer

Address to which all communication should be sent:

Phil Holmes
Head of Planning and City Regeneration
City and County of Swansea
Civic Centre
Oystermouth Road
Swansea
SA1 3SN

ANNEX

YOUR RIGHT OF APPEAL

You can appeal against this Notice, but any appeal must be received, or posted in time to be received, by the Planning Inspectorate appointed by the National Assembly for Wales before the date specified in paragraph 7 of the Notice. The below information provides advice on how to appeal. Please read the information carefully along with the relevant appeal form.

HOW TO APPEAL

The Planning Inspectorate has produced a booklet on "Making your Enforcement Appeal". You can access a PDF version of the booklet from the Planning Inspectorate website to print <http://gov.wales/topics/planning/appeals/appeal-guidance-and-information/enforcement-appeals/?lang=en>.

Appeals can be made online from the Appeals Casework Portal at <https://acp.planninginspectorate.gov.uk/> and copies of the relevant appeal form can be obtained from the Planning Inspectorate

Address : The Planning Inspectorate
Crown Buildings
Cathays Park
Cardiff
CF10 3NQ

Telephone : Telephone: 0303 444 5962

E-mail : wales@pins.gsi.gov.uk

or downloaded from the following website:

<http://gov.wales/topics/planning/appeals/appeal-guidance-and-information/enforcement-appeals/?lang=en>

If you decide to appeal you should send a copy of the appeal form together with a copy of the Enforcement Notice to both the Planning Inspectorate and the Council.

ENFORCEMENT NOTICE APPEAL FEES

Should you choose to appeal this Notice on the grounds that planning permission should be granted for what is alleged in the Notice (Ground a) you are required to pay a fee to the Local Planning Authority. The fee payable in this instance is **£380**. Payments can be made to the City & County of Swansea Council, Planning Control, Civic Centre, Oystermouth Road, Swansea SA1 3SN quoting the reference number as specified on the Enforcement Notice.

WHAT HAPPENS IF YOU DO NOT APPEAL

If you do not appeal against this Enforcement Notice, it will take effect on the date specified in paragraph 7 of the Notice and you must then ensure that the required steps for complying with it, for which you may be held responsible, are taken within the period(s) specified in paragraph 6 of the Notice. Failure to comply with the Enforcement Notice which has taken effect can result in prosecution and/or remedial action by the Council.

PLEASE NOTE

If you need any independent advice about this Notice you are advised to contact a lawyer, planning consultant or other professional advisor specialising in planning matters.


PERSONS TO WHOM THIS ENFORCEMENT NOTICE HAS BEEN SERVED

In accordance with Section 172(2) of the Town and Country Planning Act 1990 (as amended) this Notice has been served on:

1. Singleton Park Developments Ltd. Heritage House, 10a Park Place, Clifton, Bristol BS8 1JW.
 2. Lloyds Bank Plc Dept. No. 3282 of Pendeford Securities Centre, Pendeford Business Park, Wobaston Road, Wolverhampton WV9 5HZ.
 3. The Owner/Occupier 1 Malvern Terrace, Brynmill, Swansea, SA2 0BE
-

"THE LAND"

"THE PLAN"

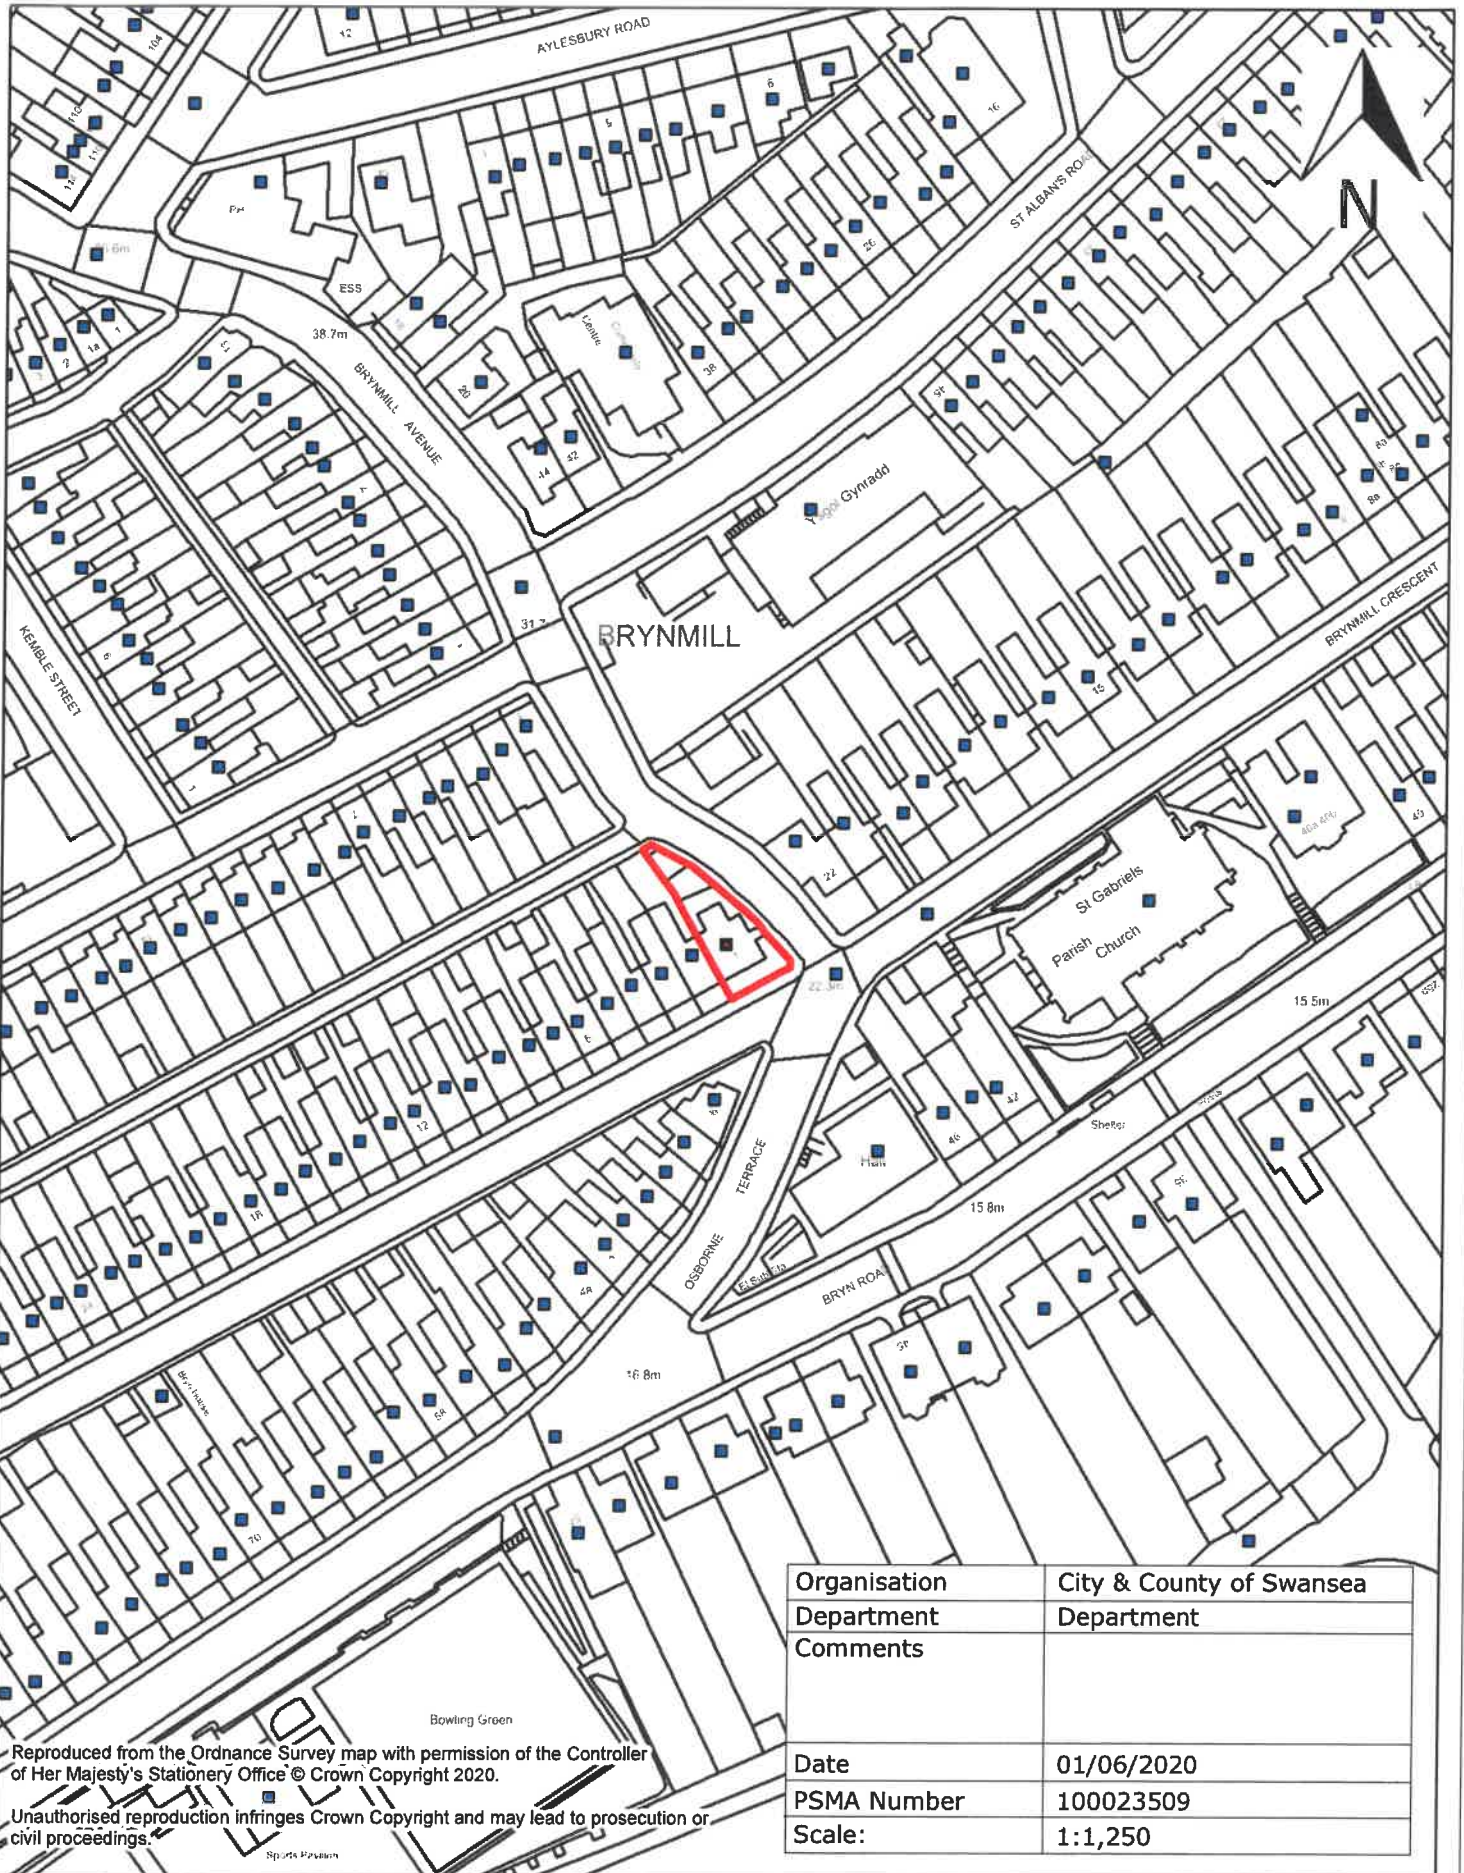

Organisation	City & County of Swansea
Department	Department
Comments	
Date	01/06/2020
PSMA Number	100023509
Scale:	1:1,250

Reproduced from the Ordnance Survey map with permission of the Controller of Her Majesty's Stationery Office © Crown Copyright 2020.

Unauthorised reproduction infringes Crown Copyright and may lead to prosecution or civil proceedings.

Sports Pavilion