

**THE COUNCIL OF THE CITY AND COUNTY OF SWANSEA  
CYNGOR DINAS A SIR ABERTAWE  
TRAFFIC REGULATION ORDER 2023  
WAUN WEN ROAD & LONG RIDGE,  
MAYHILL, SWANSEA  
PROHIBITION OF MOTOR VEHICLES  
NOTICE 2023**

**NOTICE:** is hereby given that on 27<sup>th</sup> July 2023 The Council of the City and County of Swansea made the above order under the Road Traffic Regulation Act 1984 (as amended) and of all other enabling powers. The order will be effective from 7th August 2023, as set out in the schedules below. A copy of the order and plan may be inspected during office hours at the Civic Centre, Oystermouth Road, Swansea, SA1 3SN. Any person wishing to challenge the validity of the order or procedures used in making this order may apply to the High Court within 6 weeks of the date the order was made.

**SCHEDULES**

**SCHEDULE 1**

**REVOCATIONS**

The existing Orders are revoked insofar as they are inconsistent with the proposals hereinafter contained which relate to the length or lengths of the road or roads referred to in the schedules hereto.

**SCHEDULE 2**

**PROHIBITION OF MOTOR VEHICLES**

**WAUN WEN ROAD**

From its junction with the north eastern kerb line of High View to its junction with the south western kerb line of Long Ridge, a distance of 33 metres.

**LONG RIDGE**

From a point 23 metres south east of its junction with the south eastern kerb line of Waun Wen Road, to a point 110 metres east of that point.

1<sup>st</sup> August 2023

**Tracey Meredith**

**Chief Legal Officer / Prif Swyddog Cyfreithiol**


## **STATEMENT OF REASONS**

### **NOTICE FOR PROPOSED 'PROHIBITION OF MOTOR VEHICLES' TRAFFIC REGULATION ORDER**

#### **WAUN-WEN ROAD AND LONG RIDGE, MAYHILL**

**The above measures are proposed for the following reasons;**

- 1.) For facilitating the passage on the road or any other road of any class of traffic (including pedestrians).**
- 2.) For avoiding danger to persons or other traffic using the road or any other road or for preventing the likelihood of any such danger arising.**

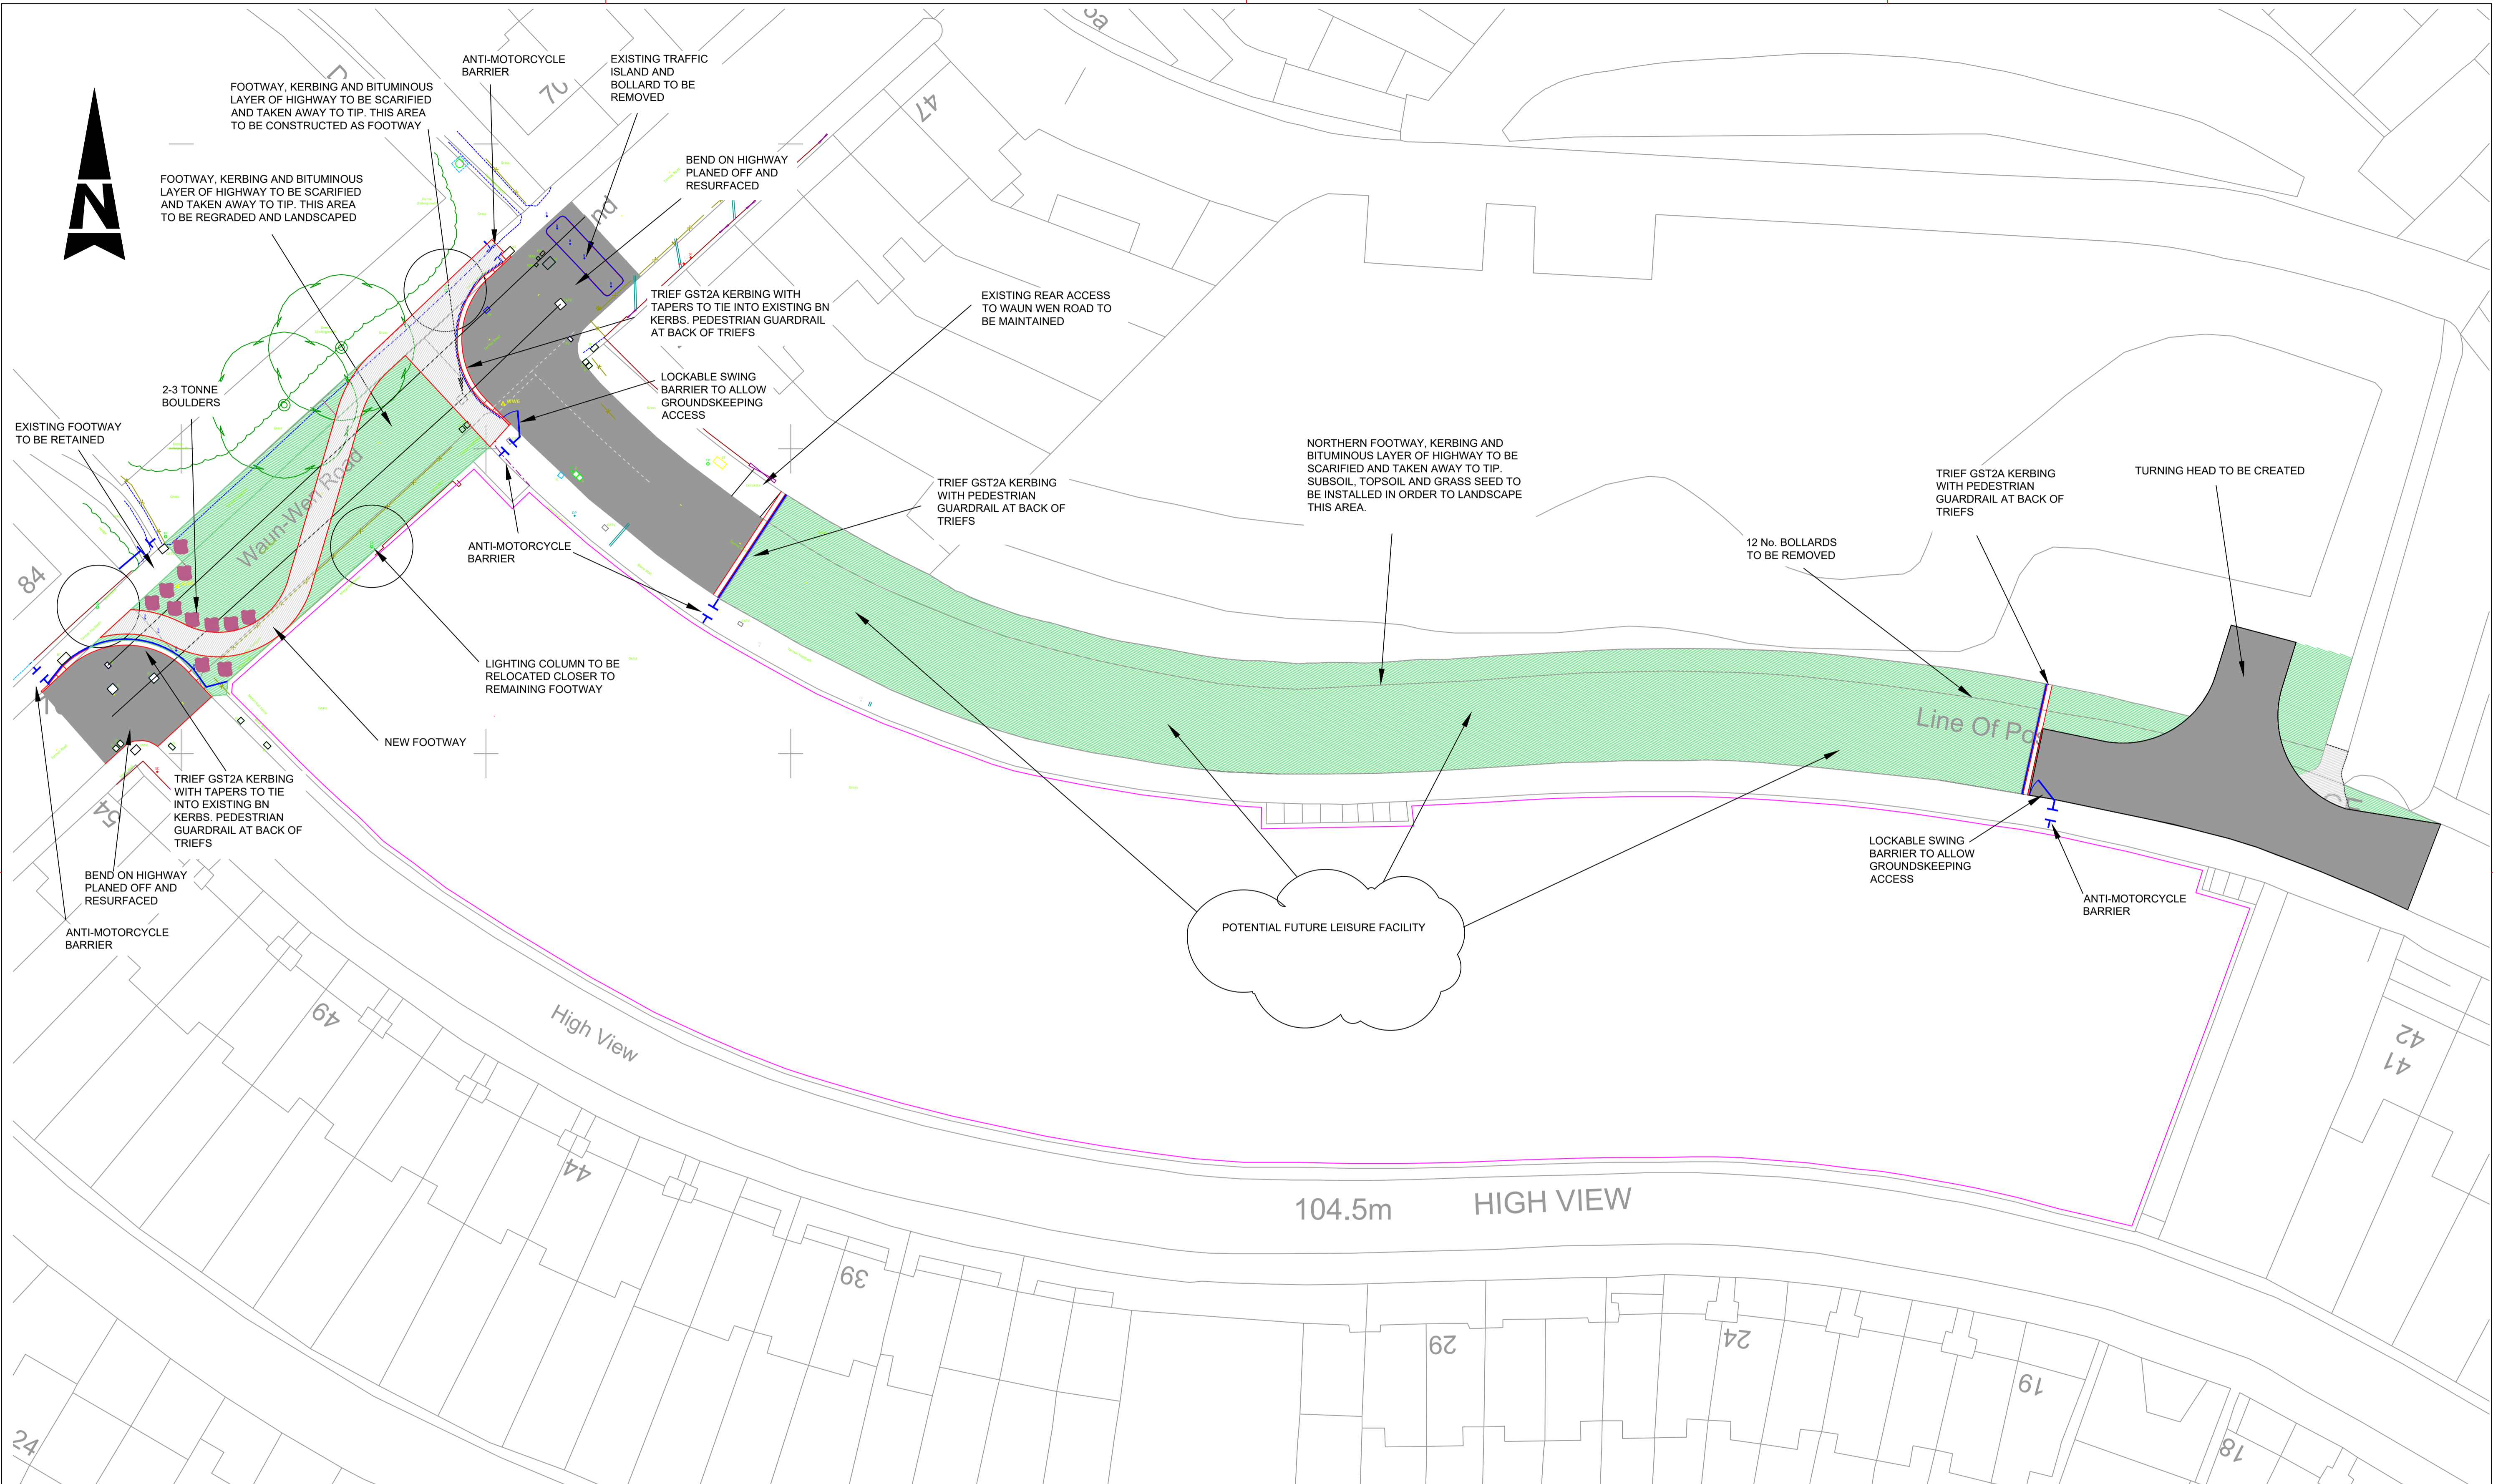

A	Mar 22	General update	HT	MT	MT
Rev	Date	Details	Dr	Ch	Ap

- NOTES
- THIS IS A CAD DRAWING AND SHOULD NOT BE AMENDED BY HAND.
  - All dimensions in millimeters unless otherwise stated.
  - ©Hawffraint y Goron a hawliau cronfa ddata 2021 Yr Arolwg Ordnans 100023509.  
©Crown Copyright and database rights 2021 Ordnance Survey 100023509.
  - Any errors or omissions to be reported to the Designer.

- Key
- NEW FOOTWAY CONSTRUCTION
  - NEW GRASSED/LANDSCAPED AREA
  - HIGHWAY RESURFACING/ NEW CONSTRUCTION
  - NEW TRIIF GST2A KERBS OR SIMILAR
  - NEW PEDESTRIAN GUARDRAIL
  - NEW GALVANISED SWING BARRIER
  - NEW MOTORCYCLE BARRIER

A1

Dyluniwyd Drawn

Archwiliwyd Checked

Cymeradwywyd Approved

Dyddiad Date

Graddfa Scale

HT

Feb'22

1:250

RHAGARWEINIOL - PRELIMINARY

PUBLIC REALM IMPROVEMENTS

WAUN WEN ROAD

General Arrangement

CYFARWYDDIAETH LLEOEDD DIRECTORATE OF PLACE

STUART DAVIES B.Eng., C.Eng., M.I.C.E., MBA.  
PENNAETH PRIFYRDD A CHLUDANT HEAD OF HIGHWAYS & TRANSPORTATION

Rhif y Dyluniad Drawing No

T.21.INT.20\_10

B

**THE COUNCIL OF THE CITY  
AND COUNTY OF SWANSEA  
CYNGOR DINAS A SIR ABERTAWE**



**WAUN WEN ROAD & LONG RIDGE,  
MAYHILL, SWANSEA  
PROHIBITION OF MOTOR VEHICLES  
ORDER 2023**

**DVT-00273014/AVR**

**THE COUNCIL OF THE CITY  
AND COUNTY OF SWANSEA  
CYNGOR DINAS A SIR ABERTAWE  
WAUN WEN ROAD & LONG RIDGE, MAYHILL, SWANSEA  
PROHIBITION OF MOTOR VEHICLES  
ORDER 2023**

**THE COUNCIL OF THE CITY AND COUNTY OF SWANSEA** (hereinafter called “the Council”) in exercise of its powers under Sections the Road Traffic Regulation Act 1984, as amended (hereinafter referred to as “the Act of 1984”) and the Traffic Management Act 2004 and the Local Government (Miscellaneous Provisions) Act 1976 and of all other enabling powers and after consultation with the Chief Officer of Police in accordance with Part III of Schedule 9 and Section 124 of the Act of 1984 hereby make the following Order.

**SECTION 1 – PRELIMINARY**

Citation and commencement

1. This Order shall come into operation on 7<sup>th</sup> August 2023 and may be cited as the Council of the City and County of Swansea, Waun Wen Road & Long Ridge, Mayhill, Swansea, Prohibition of Motor Vehicles, Order 2023

Definitions

2. In this order, except where the context otherwise requires, the following expressions have the meaning hereby respectively assigned to them:

“Motor Vehicle(s)” has the same meaning as that defined in s136 Road Traffic Regulation Act 1984.

Interpretation

3. Except where otherwise stated, any reference in this Order to a numbered Article or Schedule is a reference to the Article or Schedule bearing that number in this Order
4. The Interpretation Act 1978 shall apply for the interpretation of this Order as it applies for the Interpretation of an Act of Parliament

5. The prohibitions and restrictions imposed by this Order shall be in addition to and not in derogation of any other prohibition or restriction whether made under the Act of 1984 or otherwise

## **SECTION 2 - PROHIBITION OF MOTOR VEHICLES**

6. No person shall cause any Motor Vehicle to proceed along the length or lengths of road or roads as referred to in Schedule 2 hereto

### **REVOCATION**

7. The existing Orders are revoked insofar as they are inconsistent with the proposals contained in the schedules hereto and insofar as they relate to the length or lengths of the road or roads referred to in the Schedule hereto

### **SCHEDULES**

#### **SCHEDULE 1**

##### **REVOCATIONS**

The existing Orders are revoked insofar as they are inconsistent with the proposals hereinafter contained which relate to the length or lengths of the road or roads referred to in the schedules hereto.

#### **SCHEDULE 2**

##### **PROHIBITION OF MOTOR VEHICLES**

###### **WAUN WEN ROAD**

From its junction with the north eastern kerb line of High View to its junction with the south western kerb line of Long Ridge, a distance of 33 metres.

###### **LONG RIDGE**

From a point 23 metres south east of its junction with the south eastern kerb line of Waun Wen Road, to a point 110 metres east of that point.

Dated this 27th July 2023

THE COMMON SEAL OF THE )  
COUNCIL OF THE CITY AND )  
COUNTY OF SWANSEA )  
was hereunto affixed )  
in the presence of )

DocuSigned by:  
  
114,814

DocuSigned by:  
*Frederick Jonathan Wills*  
54E315F96B5C44E...

Authorised Signatory