

THE COUNCIL OF THE CITY AND COUNTY OF SWANSEA
CYNGOR DINAS A SIR ABERTAWE
PROPOSED TRAFFIC REGULATION ORDER
‘NO WAITING AT ANY TIME’
PANT-Y-DWR, THREE CROSSES
NOTICE 2023

NOTICE is hereby given that the Council of the City and County of Swansea intends to make an Order in pursuance of its powers as contained in the Road Traffic Regulation Act 1984 (as amended) (“the Act”) the effect of which is as set out in the Schedule(s) below. A copy of the proposed Order, Statement of Reasons and an appropriate plan may be inspected during normal office hours at the Civic Centre Oystermouth Road Swansea SA1 3SN. Any objections to the proposals should be submitted in writing setting out the reasons thereto to reach the undersigned at the above address or via E-mail at Legal.TrafficNotices@swansea.gov.uk by the 1st September 2023 quoting reference DVT-00273796/AVR.

SCHEDULES

SCHEDULE 1

REVOCATIONS

The existing Orders are revoked insofar as they are inconsistent with the proposals hereinafter contained which relate to the length or lengths of the road or roads referred to in the schedules hereto.

SCHEDULE 2

NO WAITING AT ANY TIME

PANT-Y-DWR

On its southern side from its junction with the north western kerbline of Chapel Road north westwards and westwards for a distance of 135 metres.

ACCESS ROAD TO CAPEL Y CRWYS DEVELOPMENT

Both Sides

From its junction with the southern kerb line of Pan-Y-Dwr for a distance of 5 metres in a southerly direction

11th August 2023

Tracey Meredith

Chief Legal Officer / Prif Swyddog Cyfreithiol



STATEMENT OF REASONS

Notice of Intent for the Traffic Regulation Order

PANT-Y-DWR, THREE CROSSES DOUBLE YELLOW LINES

The provision of double yellow lines is for the purpose of ensuring the safe operation of the access to the new housing by way of preventing obstruction to the vision splay by parked vehicles.

Extract from RTRA 1984

2 What a traffic regulation order may provide.

(1) A traffic regulation order may make any provision prohibiting, restricting or regulating the use of a road, or of any part of the width of a road, by vehicular traffic, or by vehicular traffic of any class specified in the order,—

(a) either generally or subject to such exceptions as may be specified in the order or determined in a manner provided for by it, and

(b) subject to such exceptions as may be so specified or determined, either at all times or at times, on days or during periods so specified.

**THE COUNCIL OF THE CITY
AND COUNTY OF SWANSEA
CYNGOR DINAS A SIR ABERTAWE**



Cyngor **Abertawe**
Swansea Council

**'NO WAITING AT ANY TIME'
PANT-Y-DWR, THREE CROSSES
REGULATION ORDER 2023**

DVT- 00273796/AVR

**THE COUNCIL OF THE CITY AND COUNTY OF SWANSEA
CYNGOR DINAS A SIR ABERTAWE
'PROHIBITION OF WAITING AT ANY TIME',
PANT-Y-DWR, THREE CROSSES
TRAFFIC REGULATION ORDER 2023**

THE COUNCIL OF THE CITY AND COUNTY OF SWANSEA (hereinafter called "the Council") in exercise of its powers under the Road Traffic Regulation Act 1984, as amended (hereinafter referred to as "the Act of 1984") and the Traffic Management Act 2004 and of all other enabling powers and after consultation with the Chief Officer of Police in accordance with Part III of Schedule 9 and Section 124 of the Act of 1984 hereby make the following Order.

SECTION 1 – PRELIMINARY

Citation and commencement

1. This Order shall come into operation on xx xxxxxx 2023 and may be cited as the Council of the City and County of Swansea 'No Waiting at Any Time, Pant-Y-Dwr, Three Crosses, Traffic Regulation Order 2023

Definitions

2. In this order, except where the context otherwise requires, the following expressions have the meaning hereby respectively assigned to them:

"civil enforcement officer" has the same meaning as in Section 63A of the Act of 1984 and by virtue of Section 76 of the 2004 Act a civil enforcement officer appointed under Section 63A of the Act of 1984 is a civil enforcement officer in relation to parking contraventions;

"disabled person's vehicle" has the same meaning as in the Local Authorities' Traffic Orders (Exemption for Disabled Persons) (Wales) Regulations 2000;

"disabled person's badge" has the same meaning as in the Disabled Persons (Badges for Motor Vehicles)(Wales) Regulation 2000;

"parking disc" means a disc and time clock (where appropriate) issued by a Local Authority complying with the requirements of the British Standard Specifications for

Parking Discs to comply with the European Blue Badge Scheme being a disc coloured blue and capable of showing the quarter hour period during which a period of waiting begins;

“public service vehicle” means a vehicle carrying passengers for a fee and for the purposes of this Order public service vehicle refers to a large public service vehicle capable of carrying more than eight passengers;

“relevant position” in respect of:-

(a) a disabled person’s badge and parking disc has the same meaning as in the Local Authorities’ Traffic Orders (Exemptions for Disabled Persons) (Wales) Regulations 2000; and

(b) a permit means exhibited on the windscreen, dashboard or fascia of the vehicle or, where the vehicle does not have a windscreen, dashboard or fascia, in a conspicuous position on the vehicle so that the whole of the information on the front of the permit is clearly legible from outside the vehicle;

(c) a pay and display ticket means exhibited on the windscreen dashboard or fascia of the vehicle or, where the vehicle does have a windscreen, dashboard or fascia, in a conspicuous position on the vehicle so that the whole of the information on the front of the ticket is clearly legible from outside the vehicle;

(d) a waiver means exhibited on the windscreen, dashboard or fascia of the vehicle or, where the vehicle does not have a windscreen, dashboard or fascia, in a conspicuous position on the vehicle so that the whole of the information on the front of the waiver is clearly legible from outside the vehicle;

“waiver” means a waiver issued by the Council in respect of vehicles being used for building maintenance repair shop fitting or other industrial or demolition operations and the Council may charge for such waiver such charge to be determined from time to time by resolution of the Council or relevant Committee thereof;

Interpretation

3. Except where otherwise stated, any reference in this Order to a numbered Article or Schedule is a reference to the Article or Schedule bearing that number in this Order
4. The Interpretation Act 1978 shall apply for the interpretation of this Order as it applies for the Interpretation of an Act of Parliament
5. The prohibitions and restrictions imposed by this Order shall be in addition to and not in derogation of any other prohibition or restriction whether made under the Act of 1984 or otherwise

SECTION 2 – NO WAITING AT ANY TIME

6. Save as provided in Articles 7 and 8 no person shall, except upon the direction or with the permission of a civil enforcement officer, police officer in uniform, or a person authorised by the Council, cause or permit any vehicle to wait at any time on the length or lengths of the road or roads referred to in Schedule 2 hereto.

Exemptions

7. Nothing in Article 6 of this Order shall render it unlawful to cause or permit any vehicle to wait on the side or sides or length or lengths of the road or roads specified therein for as long as may be necessary to enable:-
 - (a) the vehicle, if it cannot conveniently be used for such purpose in any other road, to be used in connection with any of the following operations namely:-
 - (i) building, maintenance, repair, shop fitting or other industrial or demolition operations with a waiver issued by the Council and displayed in the relevant position on the windscreen of the vehicle;
 - (ii) the removal of any obstruction to traffic;
 - (iii) the laying, erection, alteration or repair in or on land adjacent to the said lengths or sides of the road of any sewer or any main pipe or apparatus for

the supply of water, gas electricity or of any telecommunications apparatus as defined by the Telecommunications Act 1984

(iv) a vehicle being used for police, ambulance, fire brigade or other emergency purposes

(b) the vehicle if it cannot conveniently be used for such purpose in any other road, to be used in connection with the service of a local authority or of a water authority in pursuance of its statutory powers and duties.

(c) the vehicle of the Royal Mail or other universal services provider as defined in Section 27 of the Postal Services Act 2011 to be used for the purpose of delivering or collecting mail.

(d) vehicles picking up and dropping off passengers

8. Nothing in Article 6 of this Order shall render it unlawful to cause or permit a disabled person's vehicle which displays in the relevant position a Disabled Persons Badge and a Parking Disc (on which the driver, or other person in charge of the vehicle, has marked the time at which the period of waiting began) to wait on lengths of sides of roads referred to in the Article for a period not exceeding 3 hours (not being a period separated by an interval of less than 1 hour from the previous period of waiting by the same vehicle on the same length of side of road on which that vehicle had previously been waiting).

REVOCATION

9. The existing Orders are revoked insofar as they are inconsistent with the proposals contained in the schedules hereto and insofar as they relate to the length or lengths of the road or roads referred to in the Schedules hereto.

SCHEDULES

SCHEDULE 1

REVOCATIONS

The existing Orders are revoked insofar as they are inconsistent with the proposals hereinafter contained which relate to the length or lengths of the road or roads referred to in the schedules hereto.

SCHEDULE 2

NO WAITING AT ANY TIME

PANT-Y-DWR

On its southern side from its junction with the north western kerbline of Chapel Road north westwards and westwards for a distance of 135 metres.

ACCESS ROAD TO CAPEL Y CRWYS DEVELOPMENT


Both Sides

From its junction with the southern kerb line of Pan-Y-Dwr for a distance of 5 metres in a southerly direction

Dated the

THE COMMON SEAL OF THE)
COUNCIL OF THE CITY AND)
COUNTY OF SWANSEA)
was hereunto affixed)
in the presence of)

Authorised Signatory

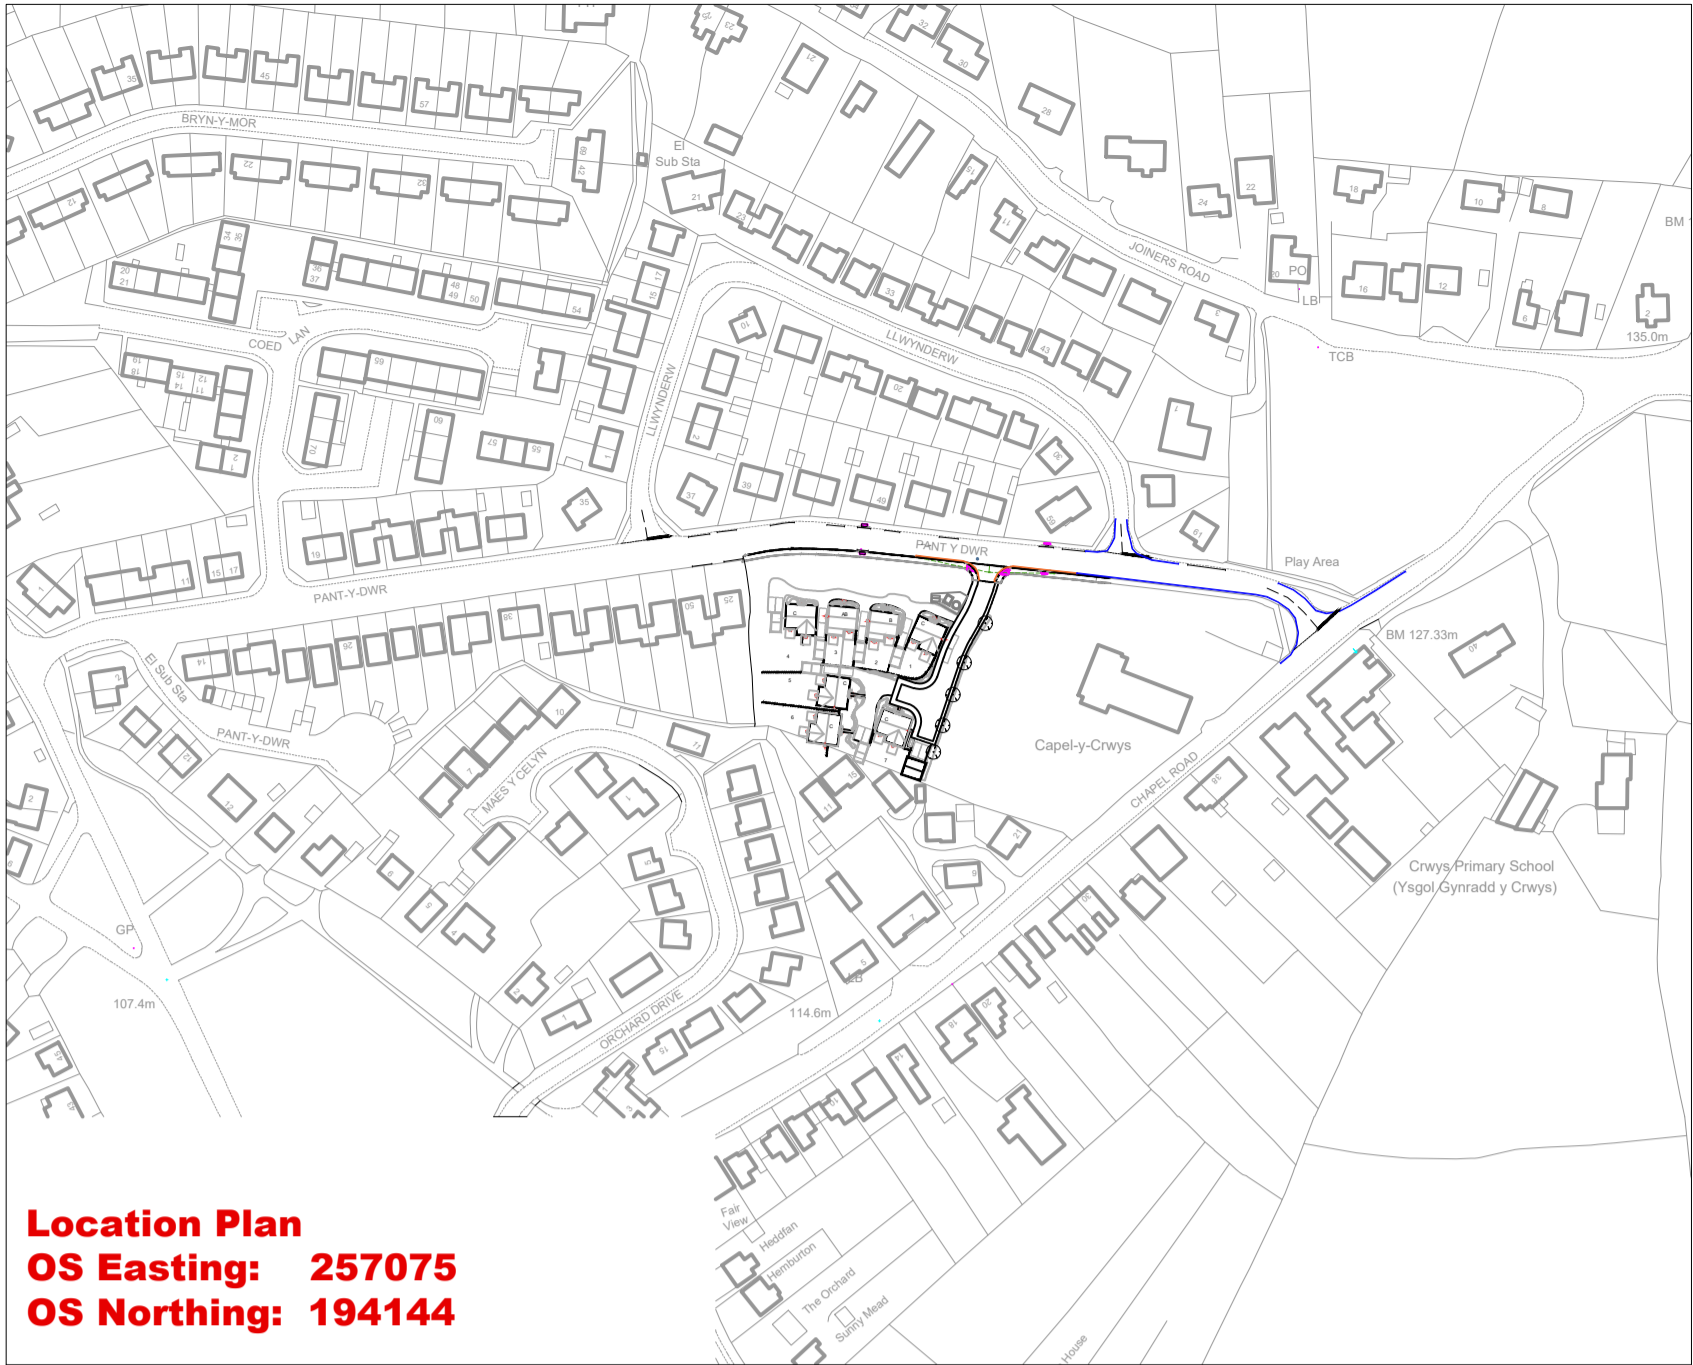

Location Plan
OS Easting: 257075
OS Northing: 194144

Key



Existing Traffic Regulation Orders



Proposed Prohibition of Waiting At Any Time



DfT Visibility Splay Requirements

Revision History


A	Dec'22	Following discussions with the local ward member, the extents of the yellow lines have been reduced to the minimum allowed	ARJ
B	Dec'22	Following discussions with the local ward member, the proposed yellow lines have been removed from northern kerbline, however the local member has been advised that this may cause issues with larger 'refuse' type vehicles accessing the new development once residents have moved in.	ARJ
C	Mar'23	Following discussions with the local ward member, the last section of proposed yellow lines has been removed from northern kerbline, however the local member has been advised that this may cause sight line issues for vehicles exiting No. 61 (see e-mail dated 24th March 2023)	ARJ

GENERAL NOTES:-

1. Do not scale;
2. The contractor is to check and verify all buildings and Site dimensions and levels, including sewer invert levels, before works start on Site. The Contractor is to comply in all respects with current legislation - Building Standard Specifications, Building Regulations etc.;
3. Positions of existing services/statutory undertakers apparatus adjacent to or crossing proposed excavations are to be checked by the contractor prior to starting work;
4. This drawing is to be read in conjunction with and checked against all other drawings, engineering details, specification and any structural, geotechnical or other specialist document provided;
5. Any anomaly or contradiction between any of the above is to be reported to Spring Design Consultancy Ltd prior to commencing works;

ROAD ADOPTION NOTES:-

1. All works for adoption under a Section 278/38 Agreement shall be carried out to the approval of the Swansea Council;
2. All works for adoption under a Section 104 Agreement shall be carried out in accordance with Sewers for Adoption 7th Edition, and Dwr Cymru Welsh Water's requirements.
3. Lighting design to be undertaken by City and County of Swansea.
4. All Road Markings shall comply with the Traffic Signs Regulations and General Directions 2016 and accompanying document Chapter 5 - Road Markings 2003
5. Any speed humps damaged during construction of the development are to be replaced at the expense of the developer.

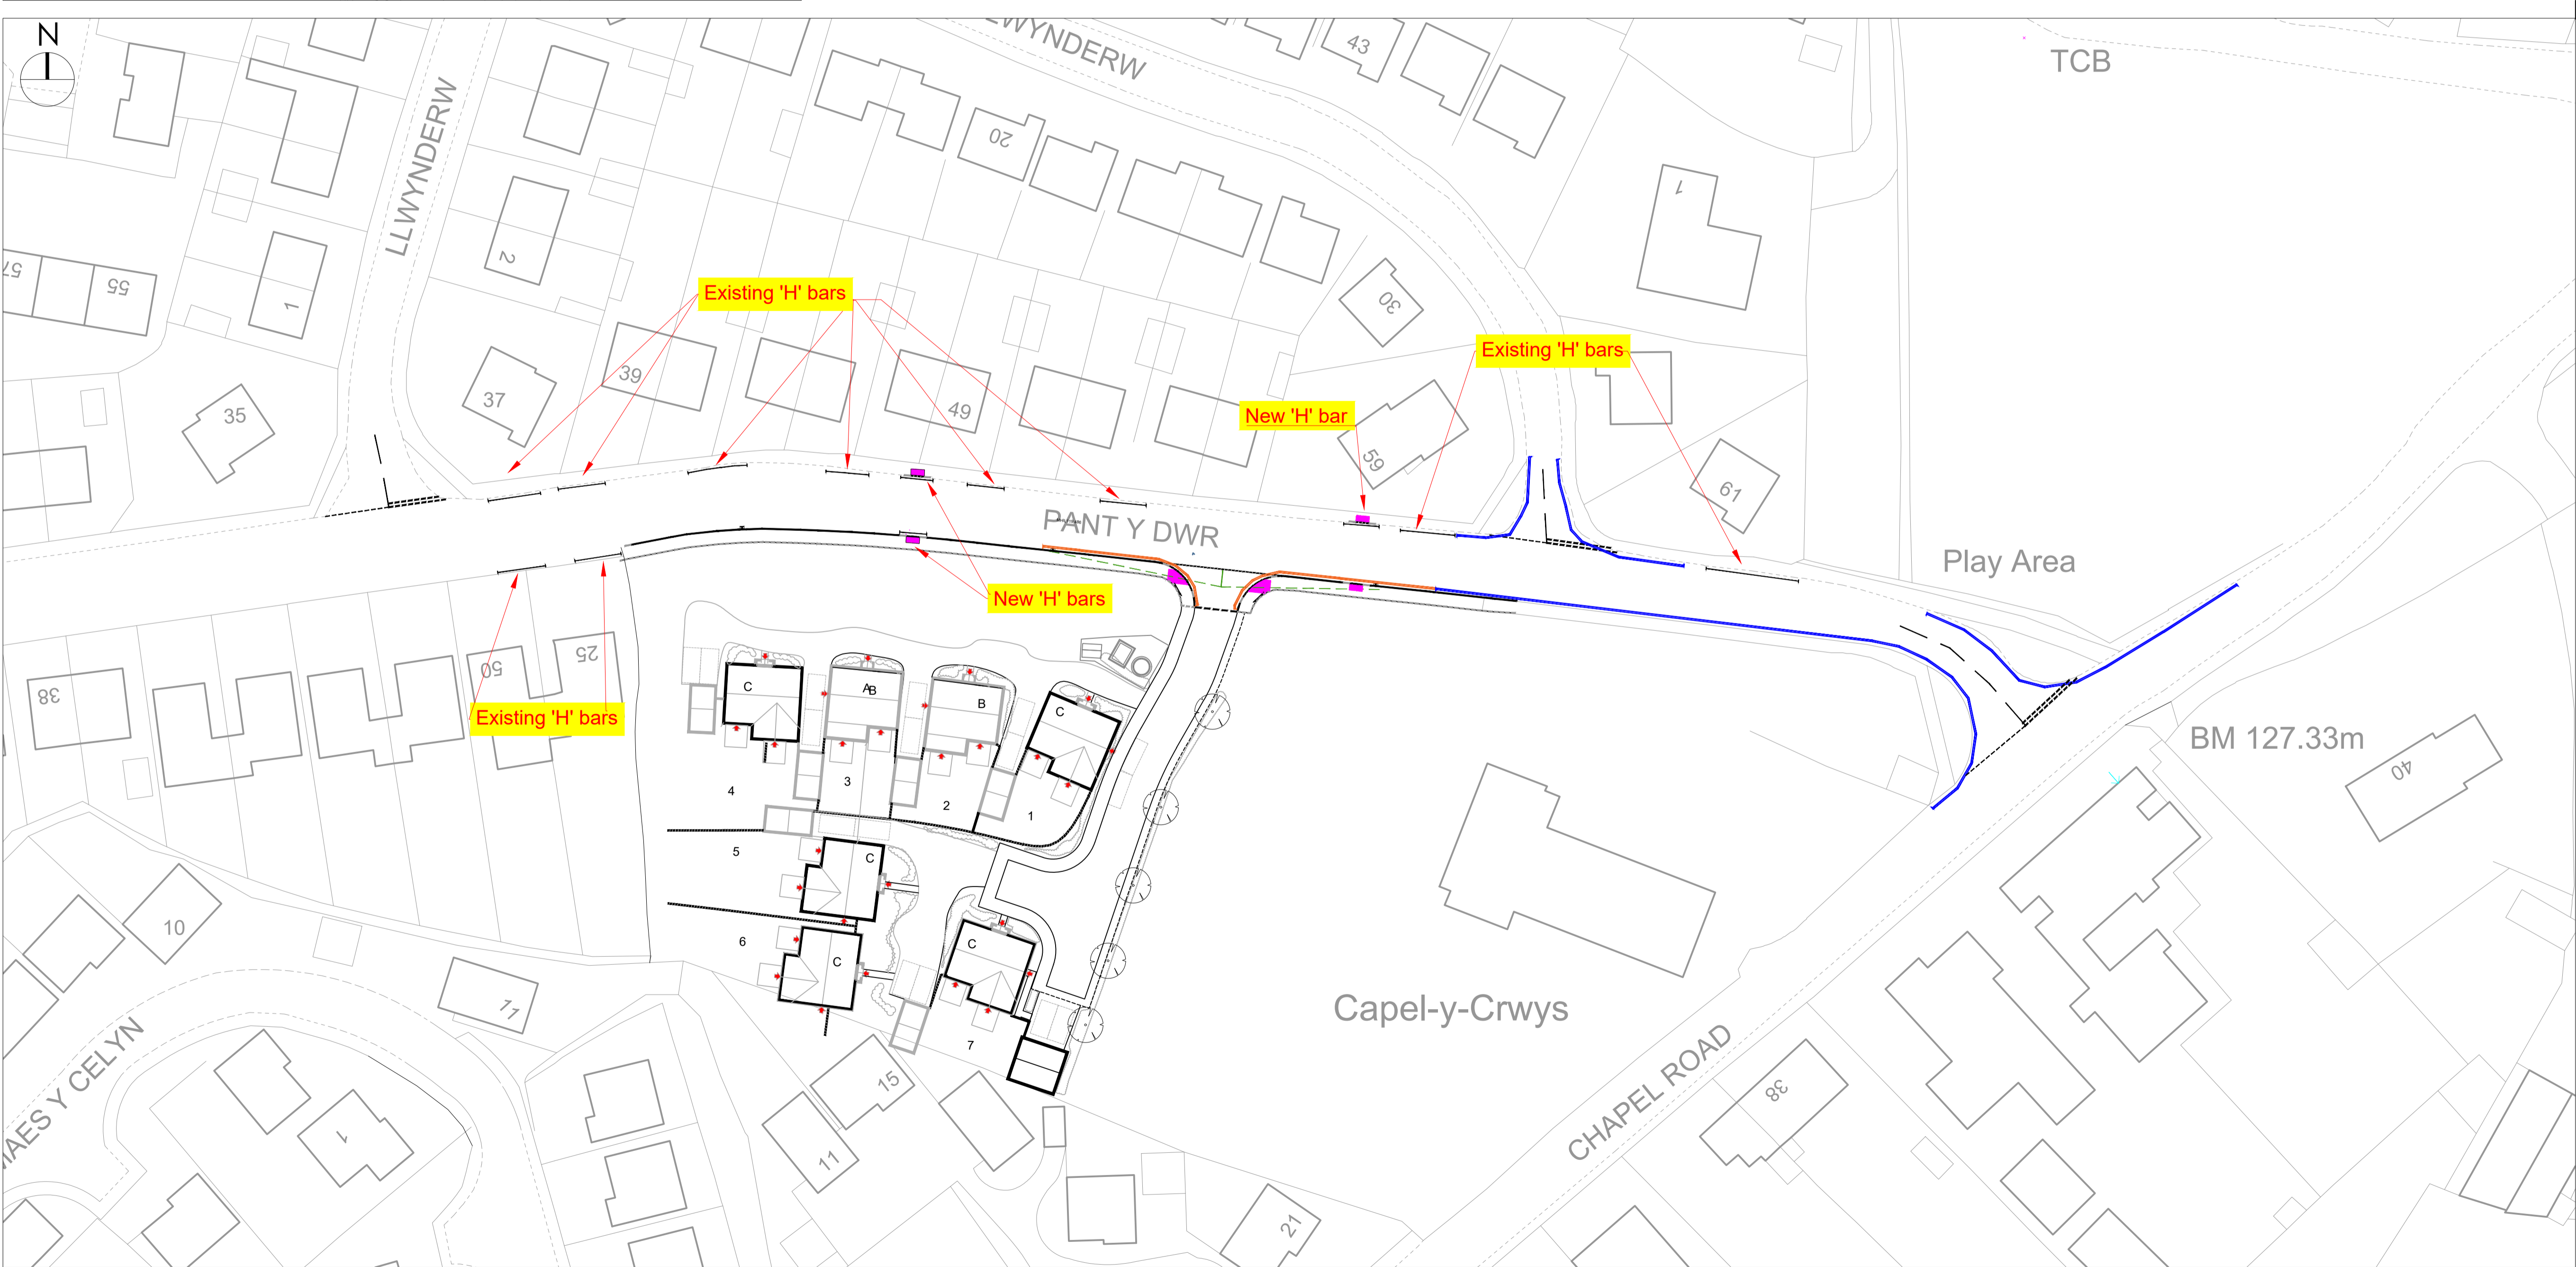

This drawing is copyright and its use or reproduction without the permission of Spring Design Consultancy Limited. All rights are reserved until invoices are paid in full. No responsibility will be taken for any design used for construction prior to receipt of relevant approvals.

rev	date	description	by	Status:
-----	------	-------------	----	---------

Drawn:	
Checked:	
Date:	Nov. 2022
Scale:	NTS

Client:	Clews Homes.
Project:	Capel Y Crwys, Three Crosses.
Title:	Proposed TRO's
Ref:	2323/550-TRO
Rev:	C

spring
design

Unit 2 Chapel Barns | Merthyr Mawr
Bridgend | CF32 0LS | 01656 656267
mail@spring-consultancy.co.uk

DETAILS SUBJECT TO
TECHNICAL APPROVAL