




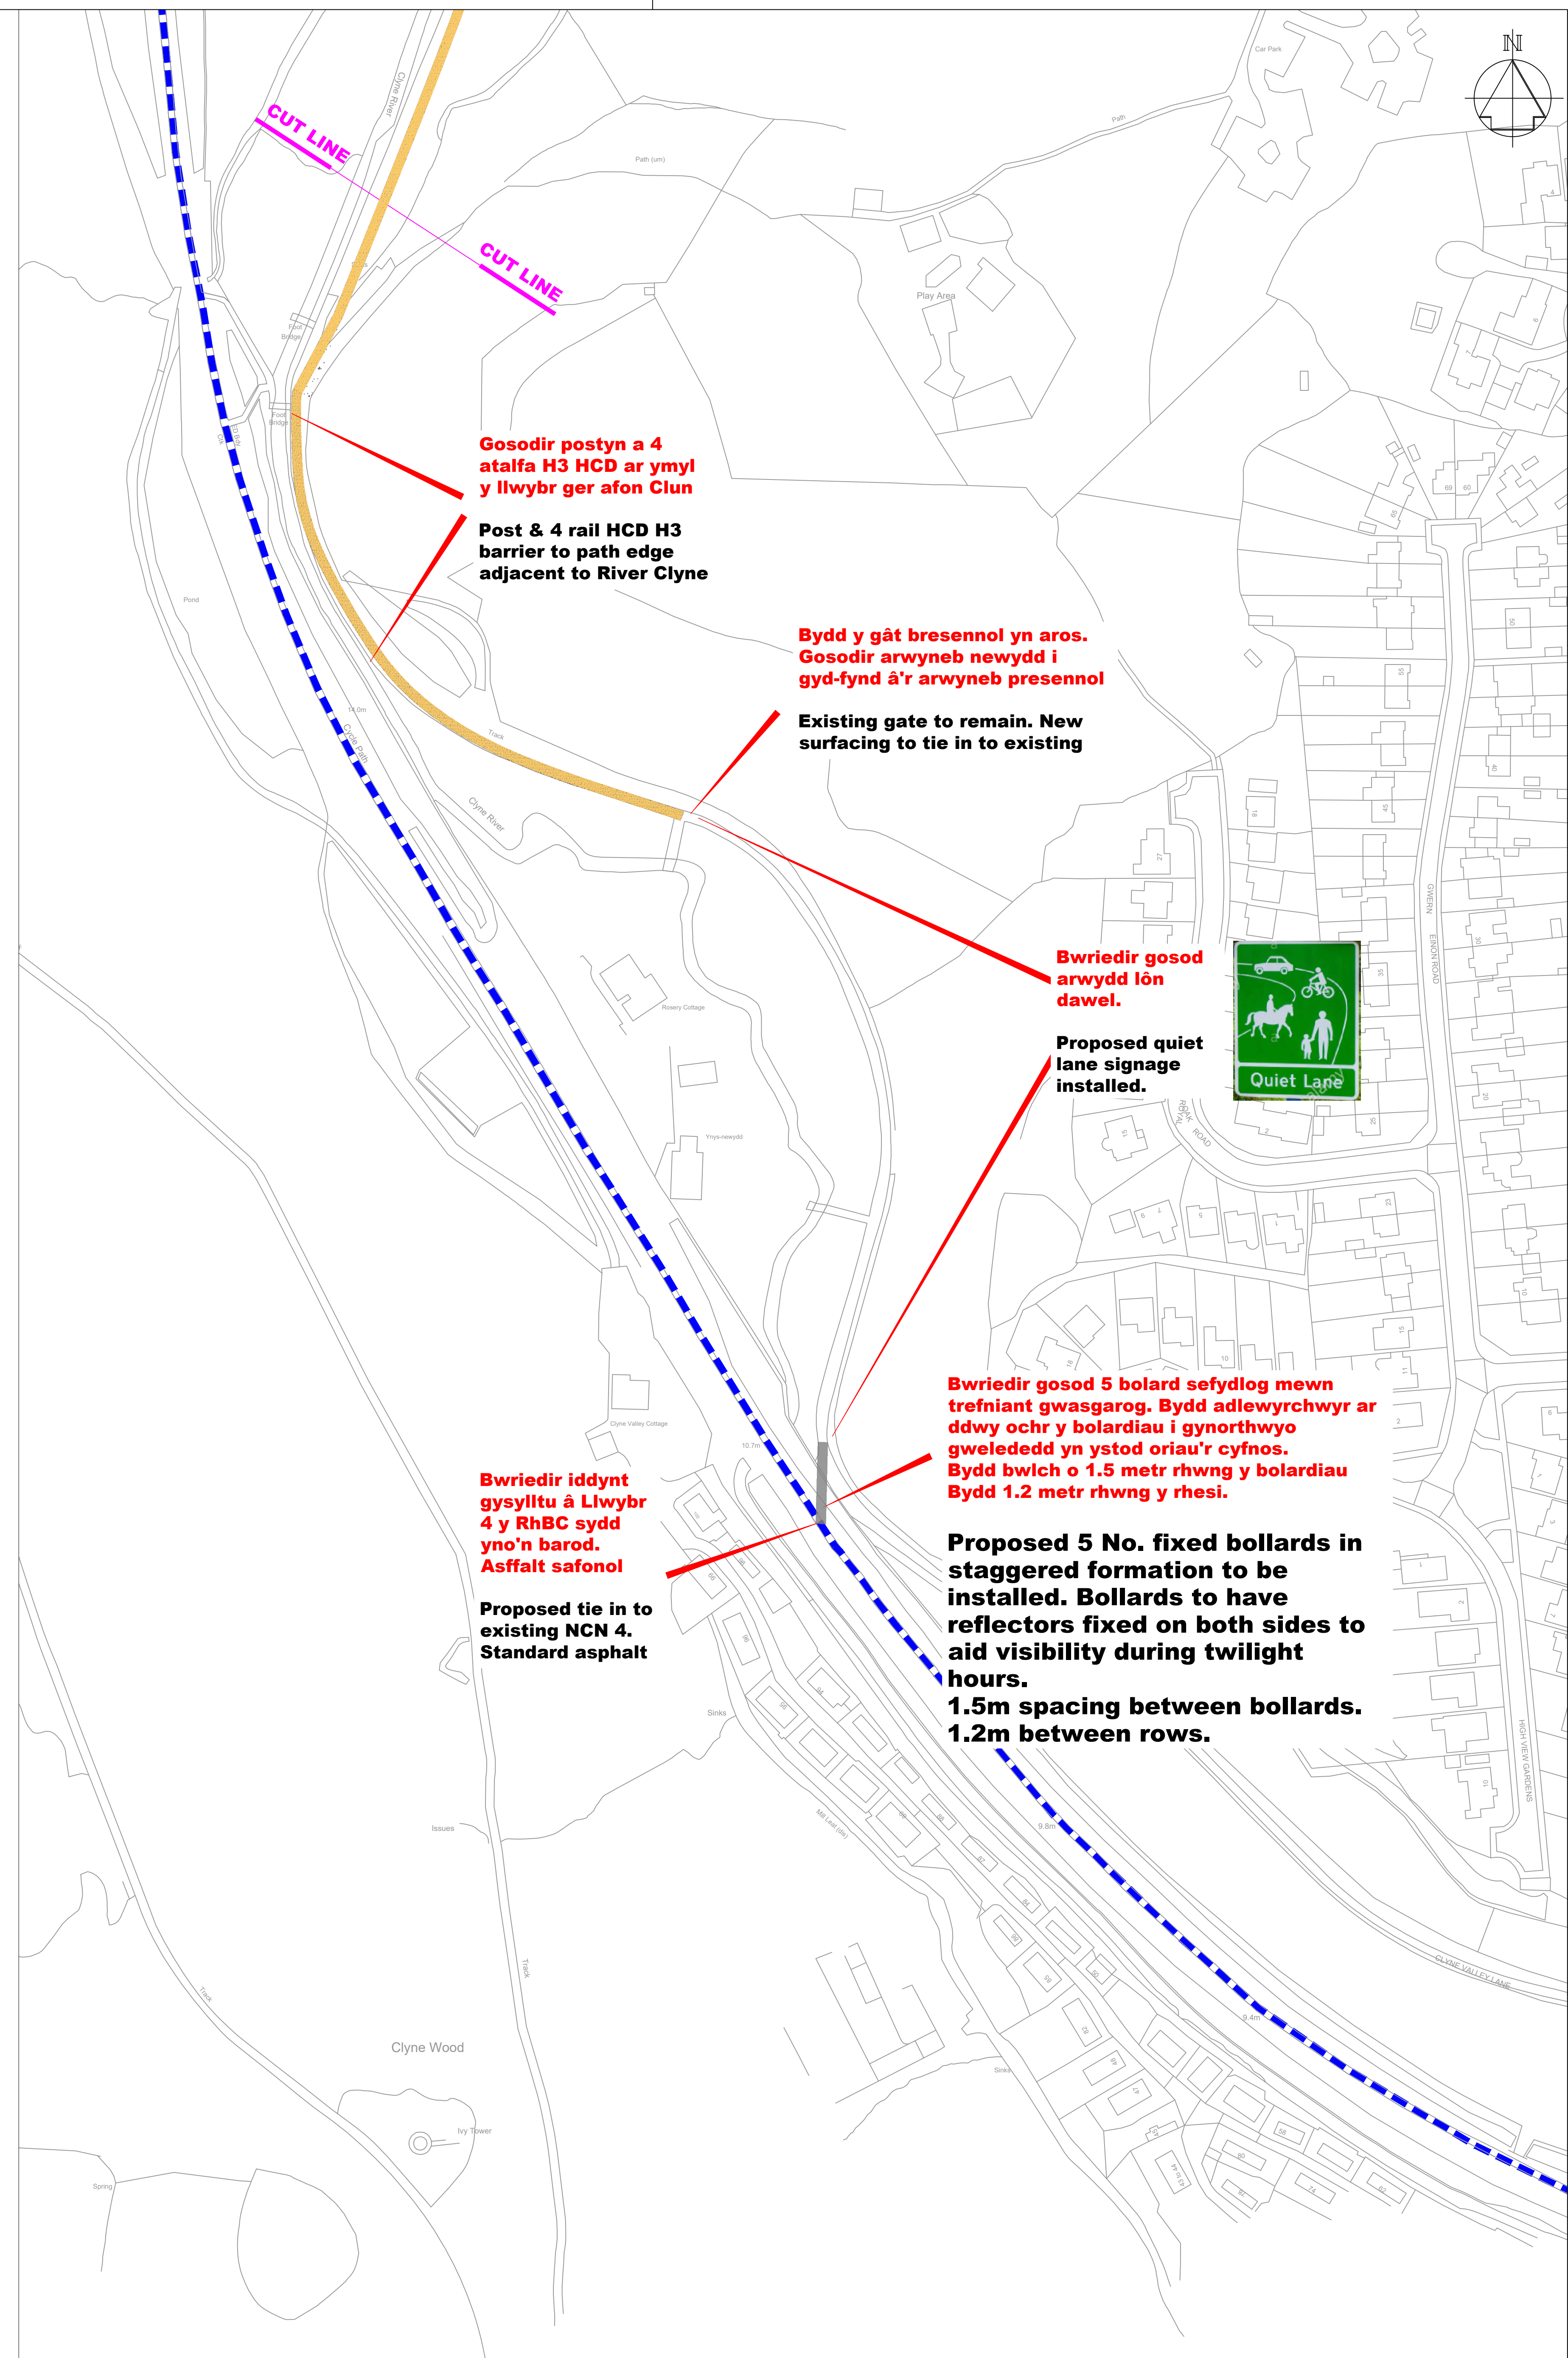

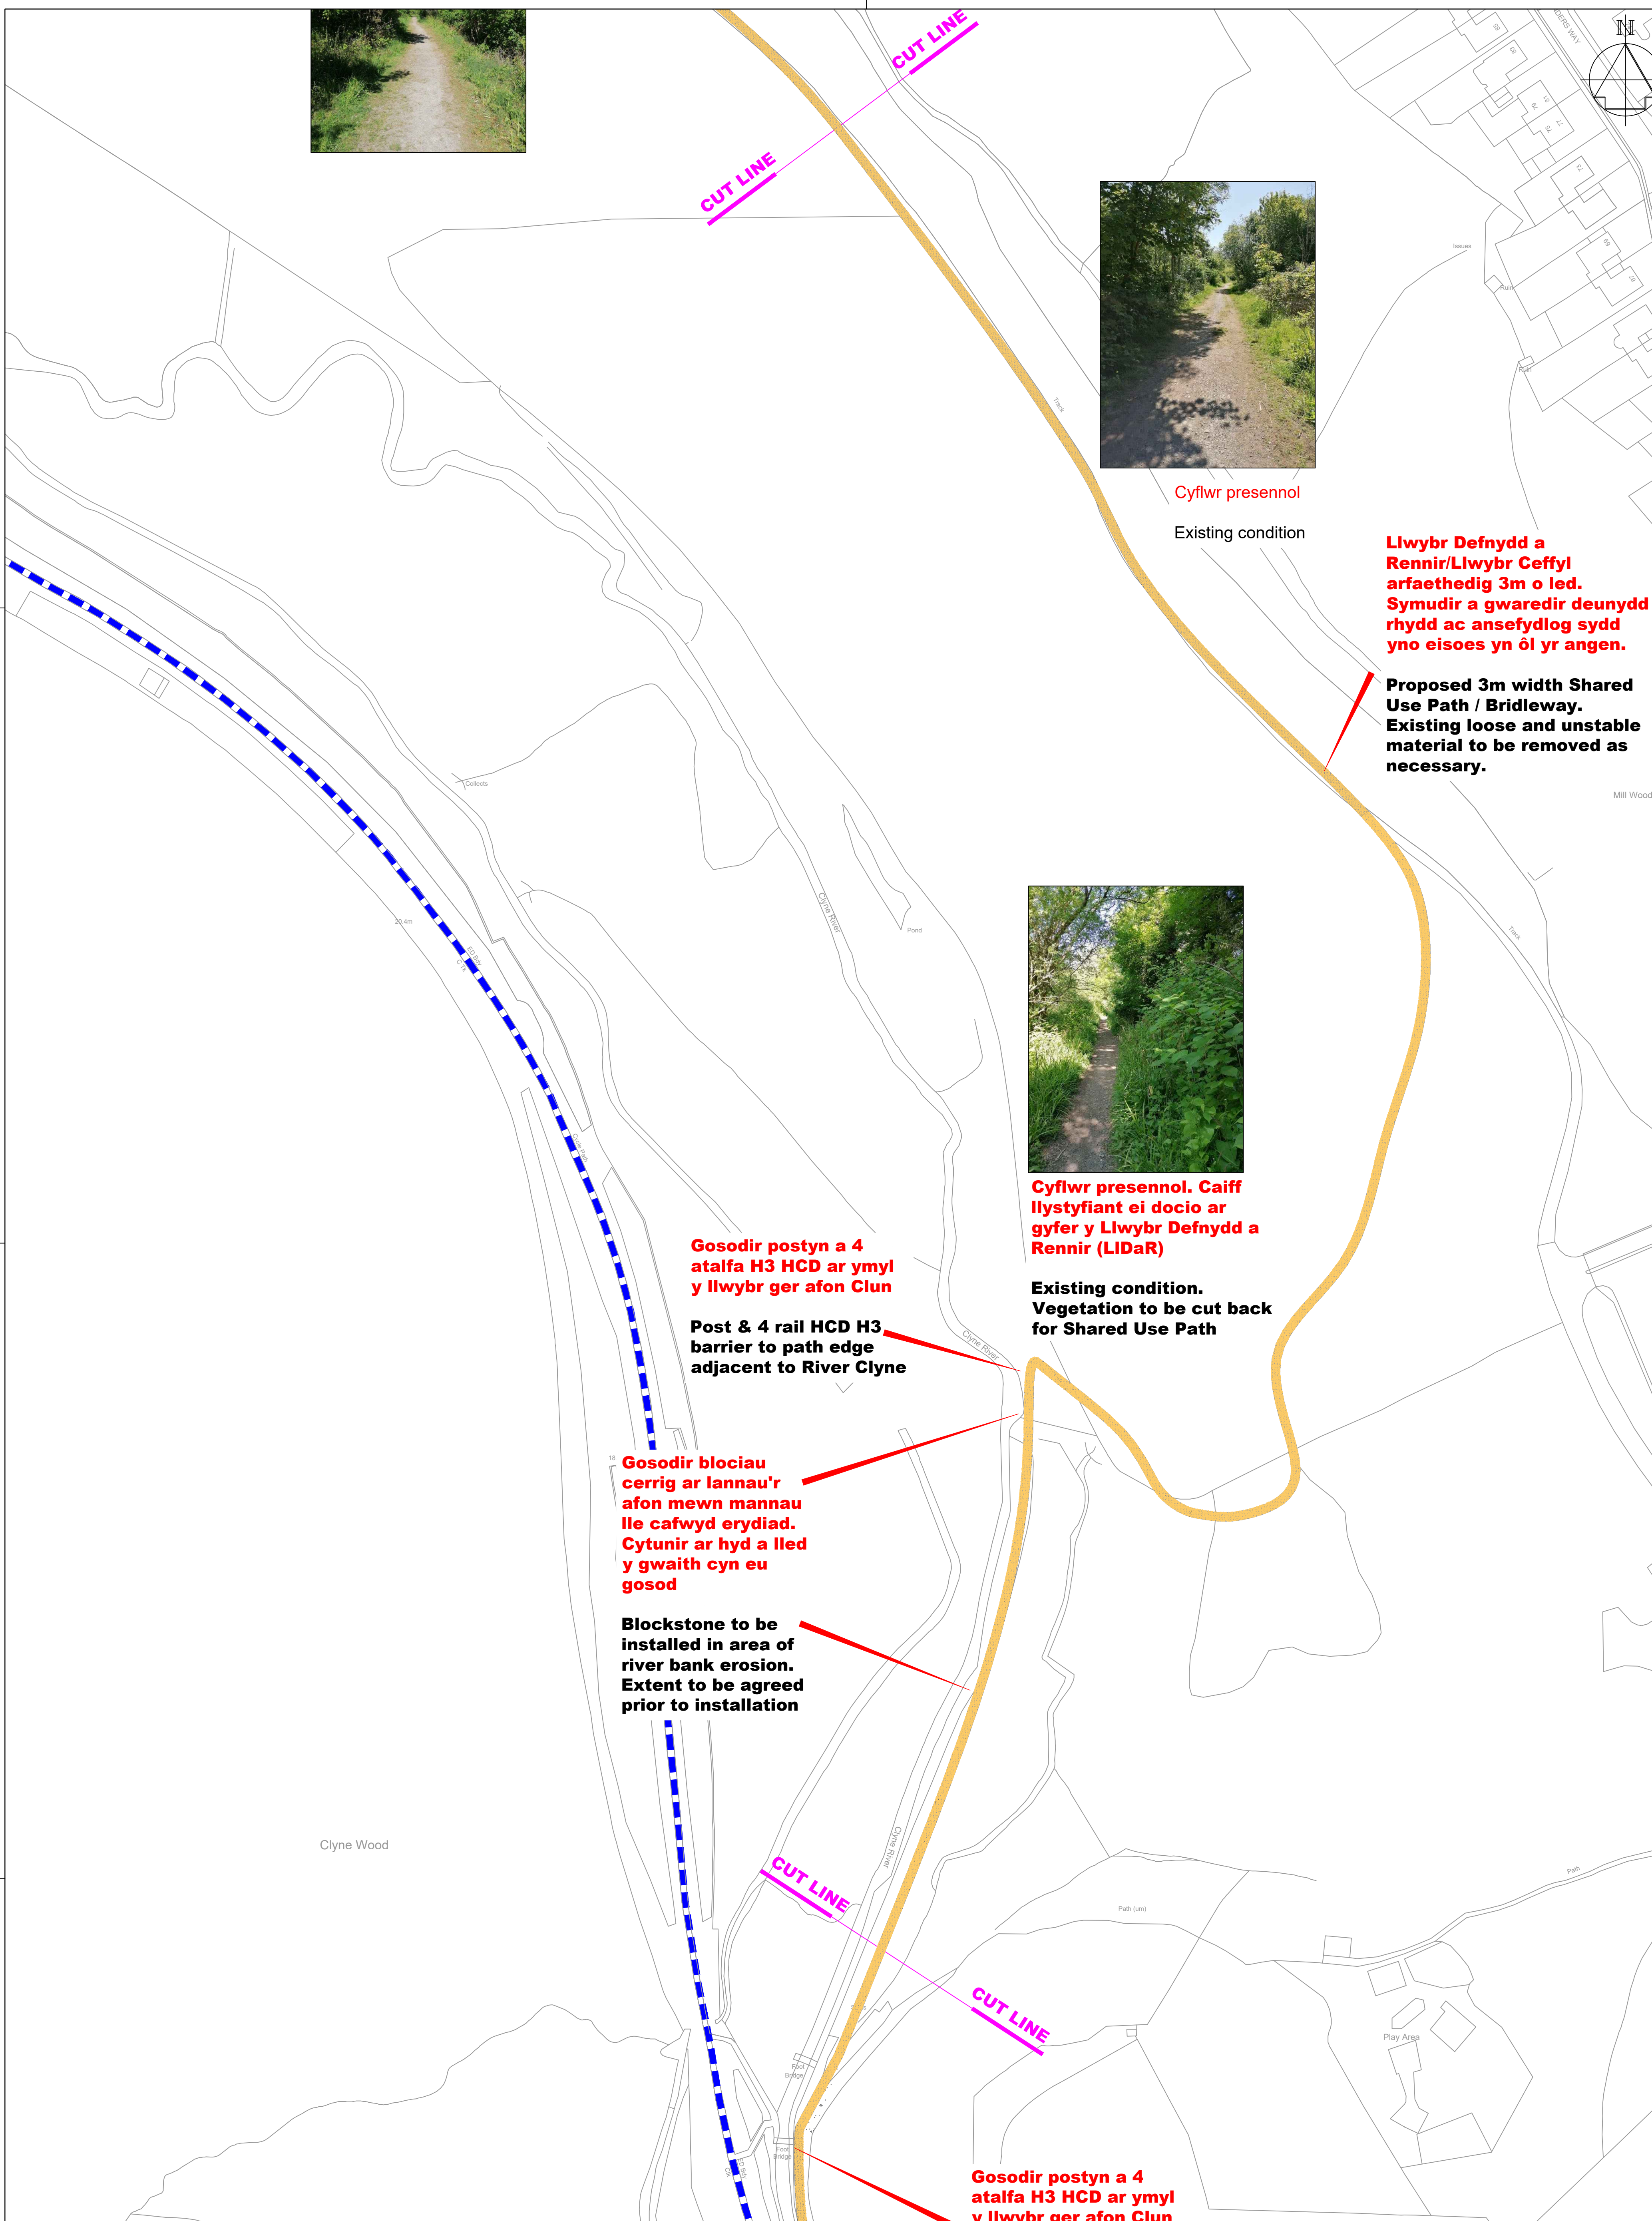

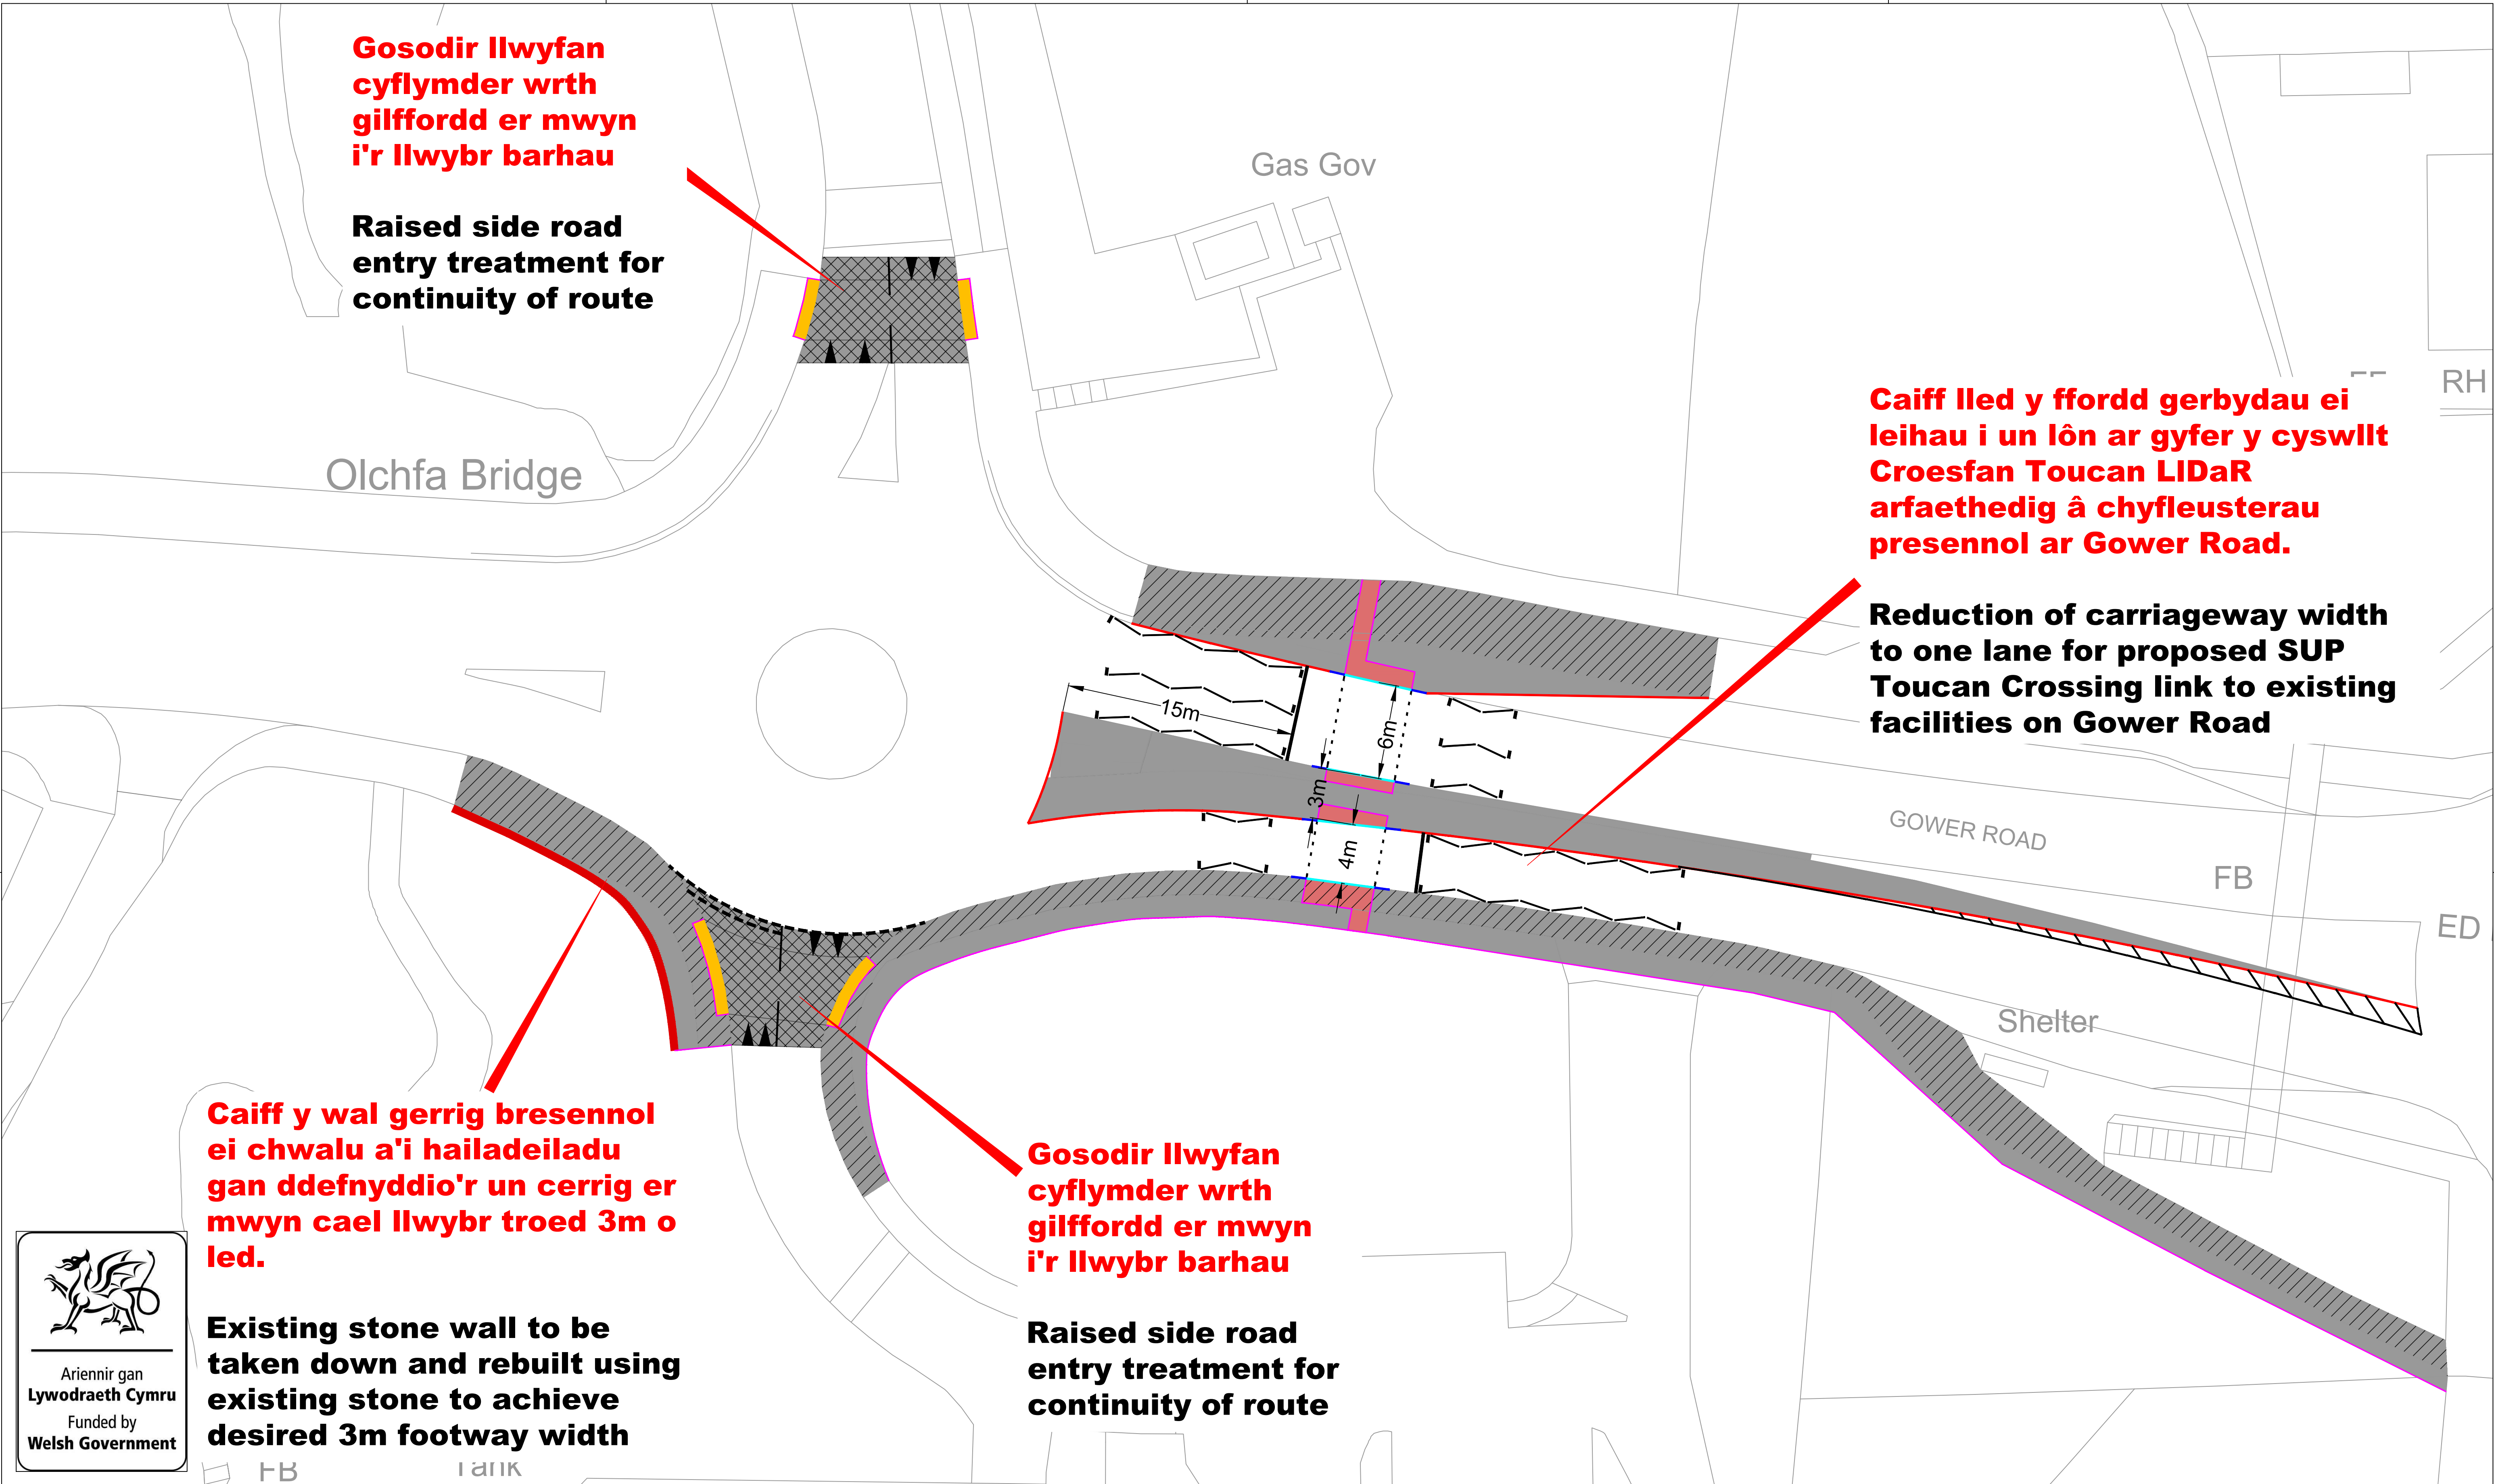

| Rev |  |  |  | Date | Details | Dr | Ch | Ap |
|-----|--|--|--|------|---------|----|----|----|
|     |  |  |  |      |         |    |    |    |

- NOTES
- THIS IS A CAD DRAWING AND SHOULD NOT BE AMENDED BY HAND.
  - All dimensions in millimeters unless otherwise stated.
  - ©Hawffraint y Goron a hawliau cronfa ddata 2016 Yr Arolwg Ordnans 100023509.  
©Crown Copyright and database rights 2016 Ordnance Survey 100023509.
  - Any errors or omissions to be reported to the Designer.

A1

Dyluniwyd Drawn

Archwiliwyd Checked

Cymeradwywyd Approved

Dyddiad Date

Graddfa Scale

RPM

SLJ

MST

10 / 20

1:200

RHAGARWEINIOL - PRELIMINARY

ACTIVE TRAVEL 20 / 21  
OLCHFA LINKS

PROPOSED SHARED USE PATH  
GENERAL ARRANGEMENT  
SHEET 3 OF 3

CYFARWYDDIAETH LLEOEDD  
DIRECTORATE OF PLACE

STUART DAVIES B.Eng., C.Eng., M.I.C.E., MBA,  
PENNAETH PRIFYRDD A CHLUDANT  
HEAD OF HIGHWAYS & TRANSPORTATION

Rhif y Dyluniad  
Drawing No

R530\_OL\_SUP\_P03

I:\Capital\H-Roads\projects\R530\_Active Travel 2019\_2020\Local Schemes\Olchfa Link\ia Drawings\ACAD\R530\_OL\_SUP\_P01-P03 Members Plain.dwg Drawing File Location on Network